



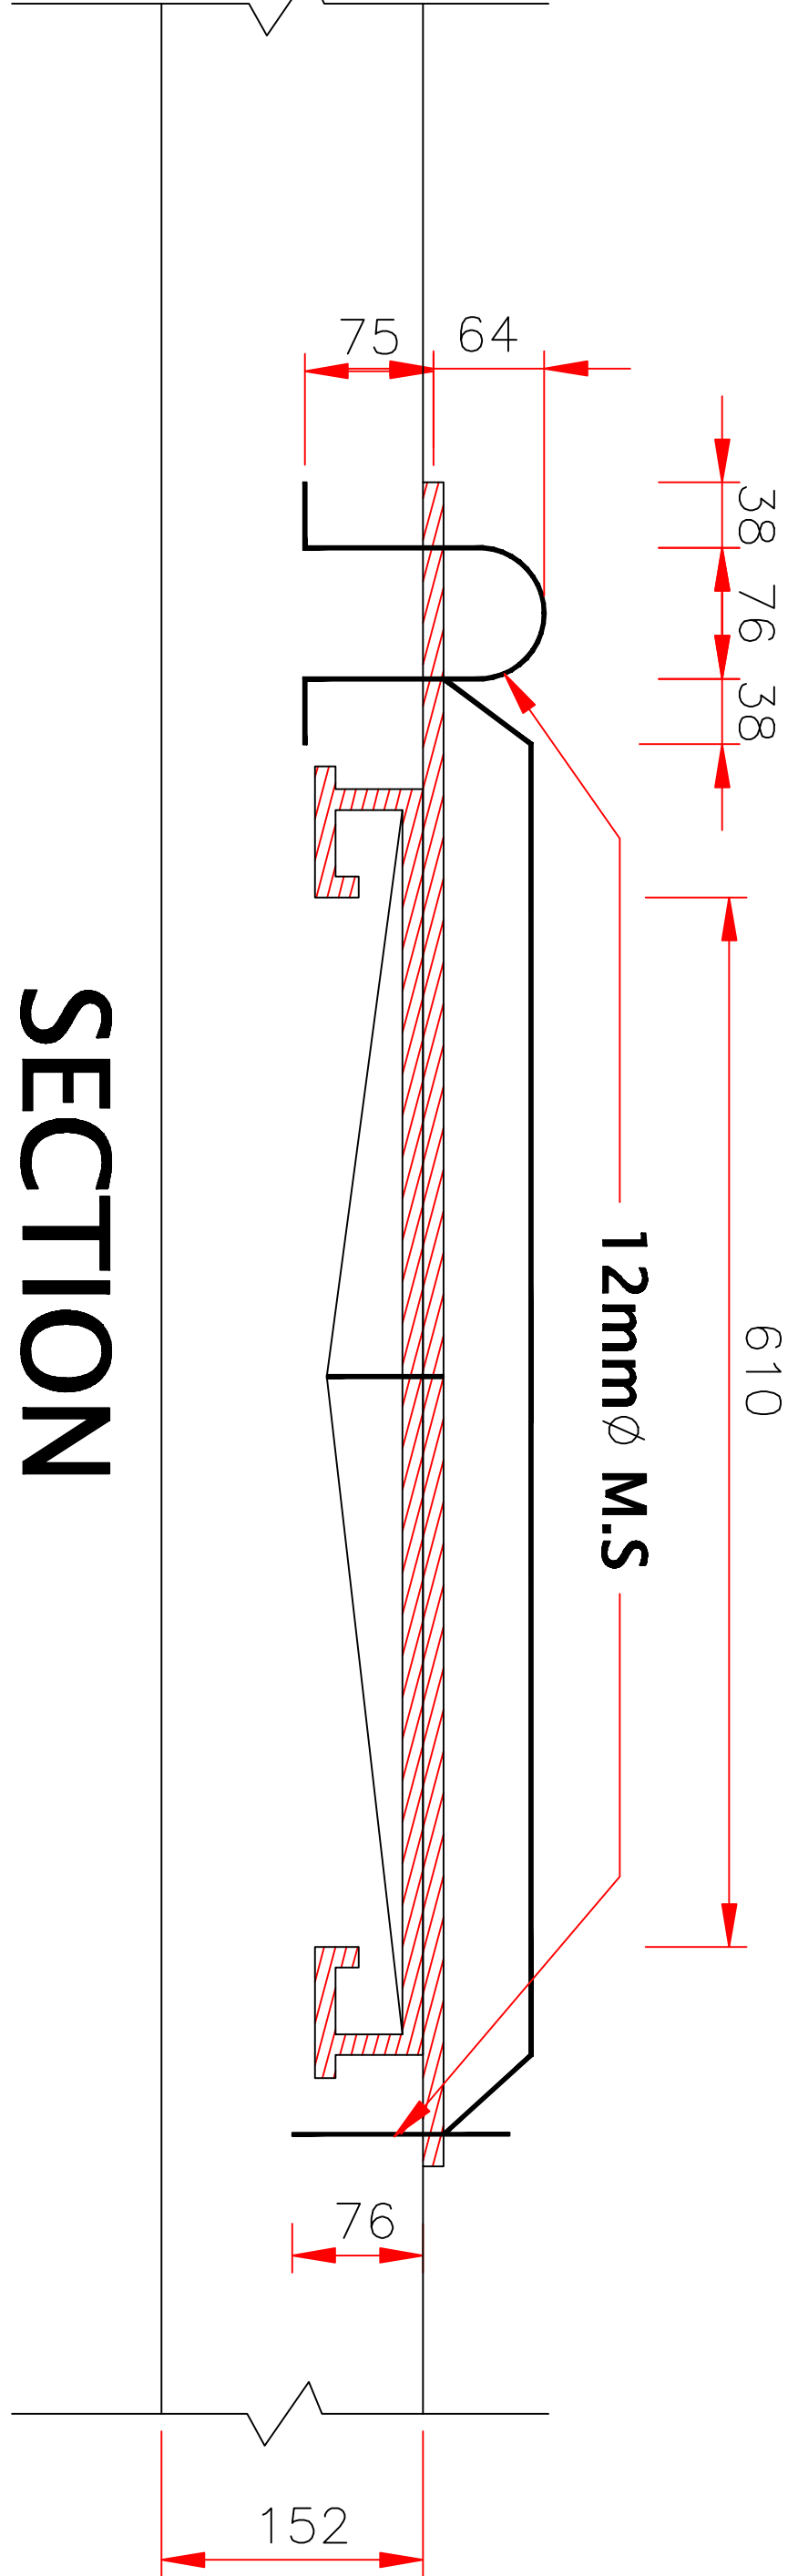

SECTION
SCALE 1:4


Drill for 10mmØ
BOLTS

Forged from
6mm x 25mm

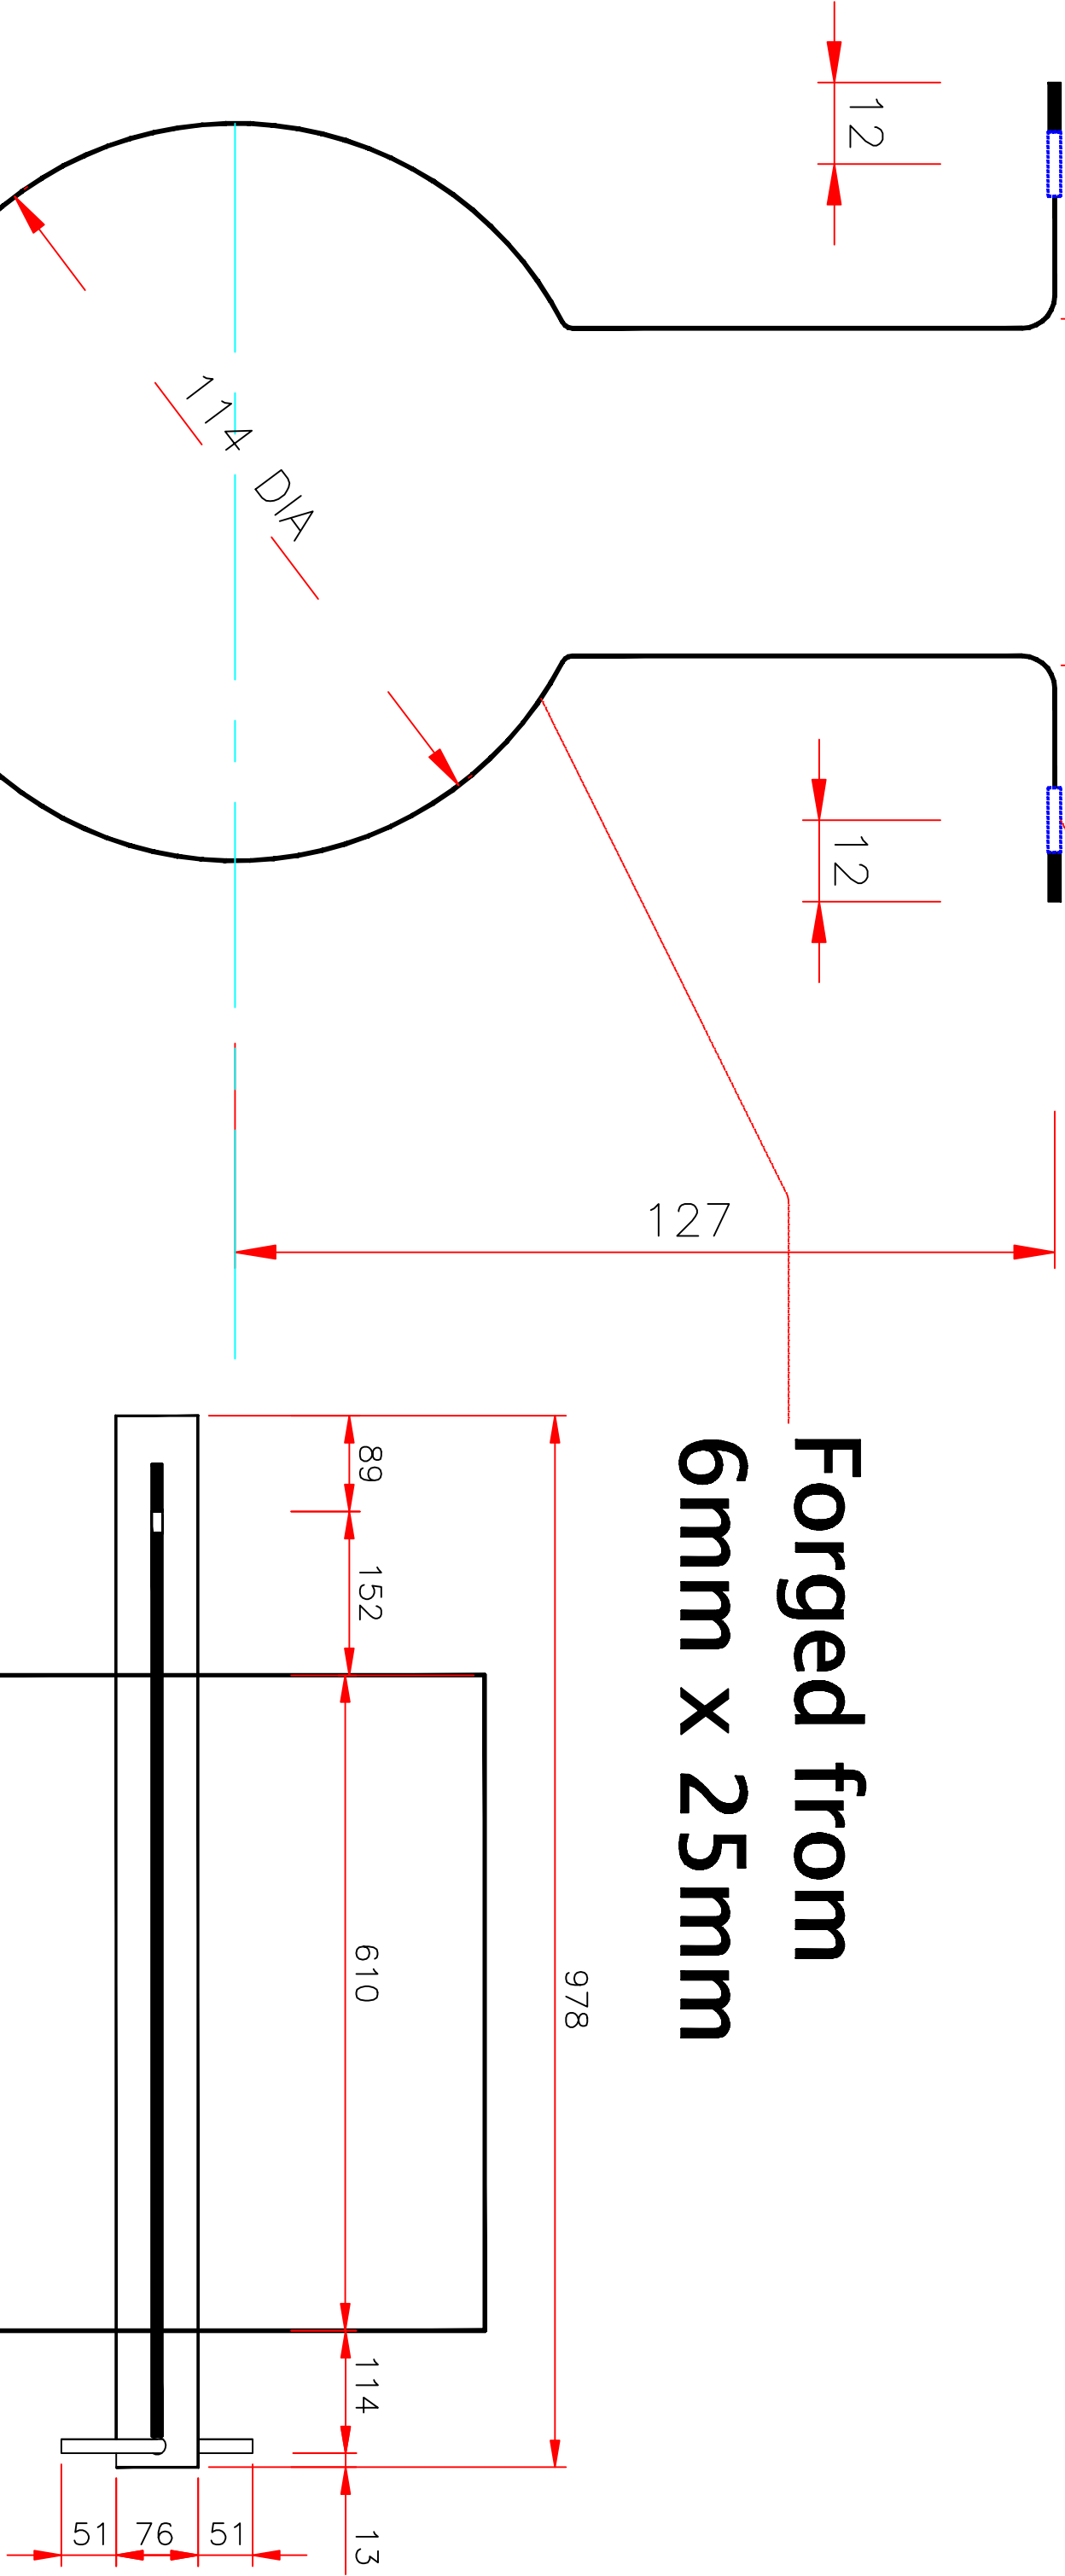


DETAIL OF CLAMP
SCALE 1:4

PLAN
SCALE 1:6

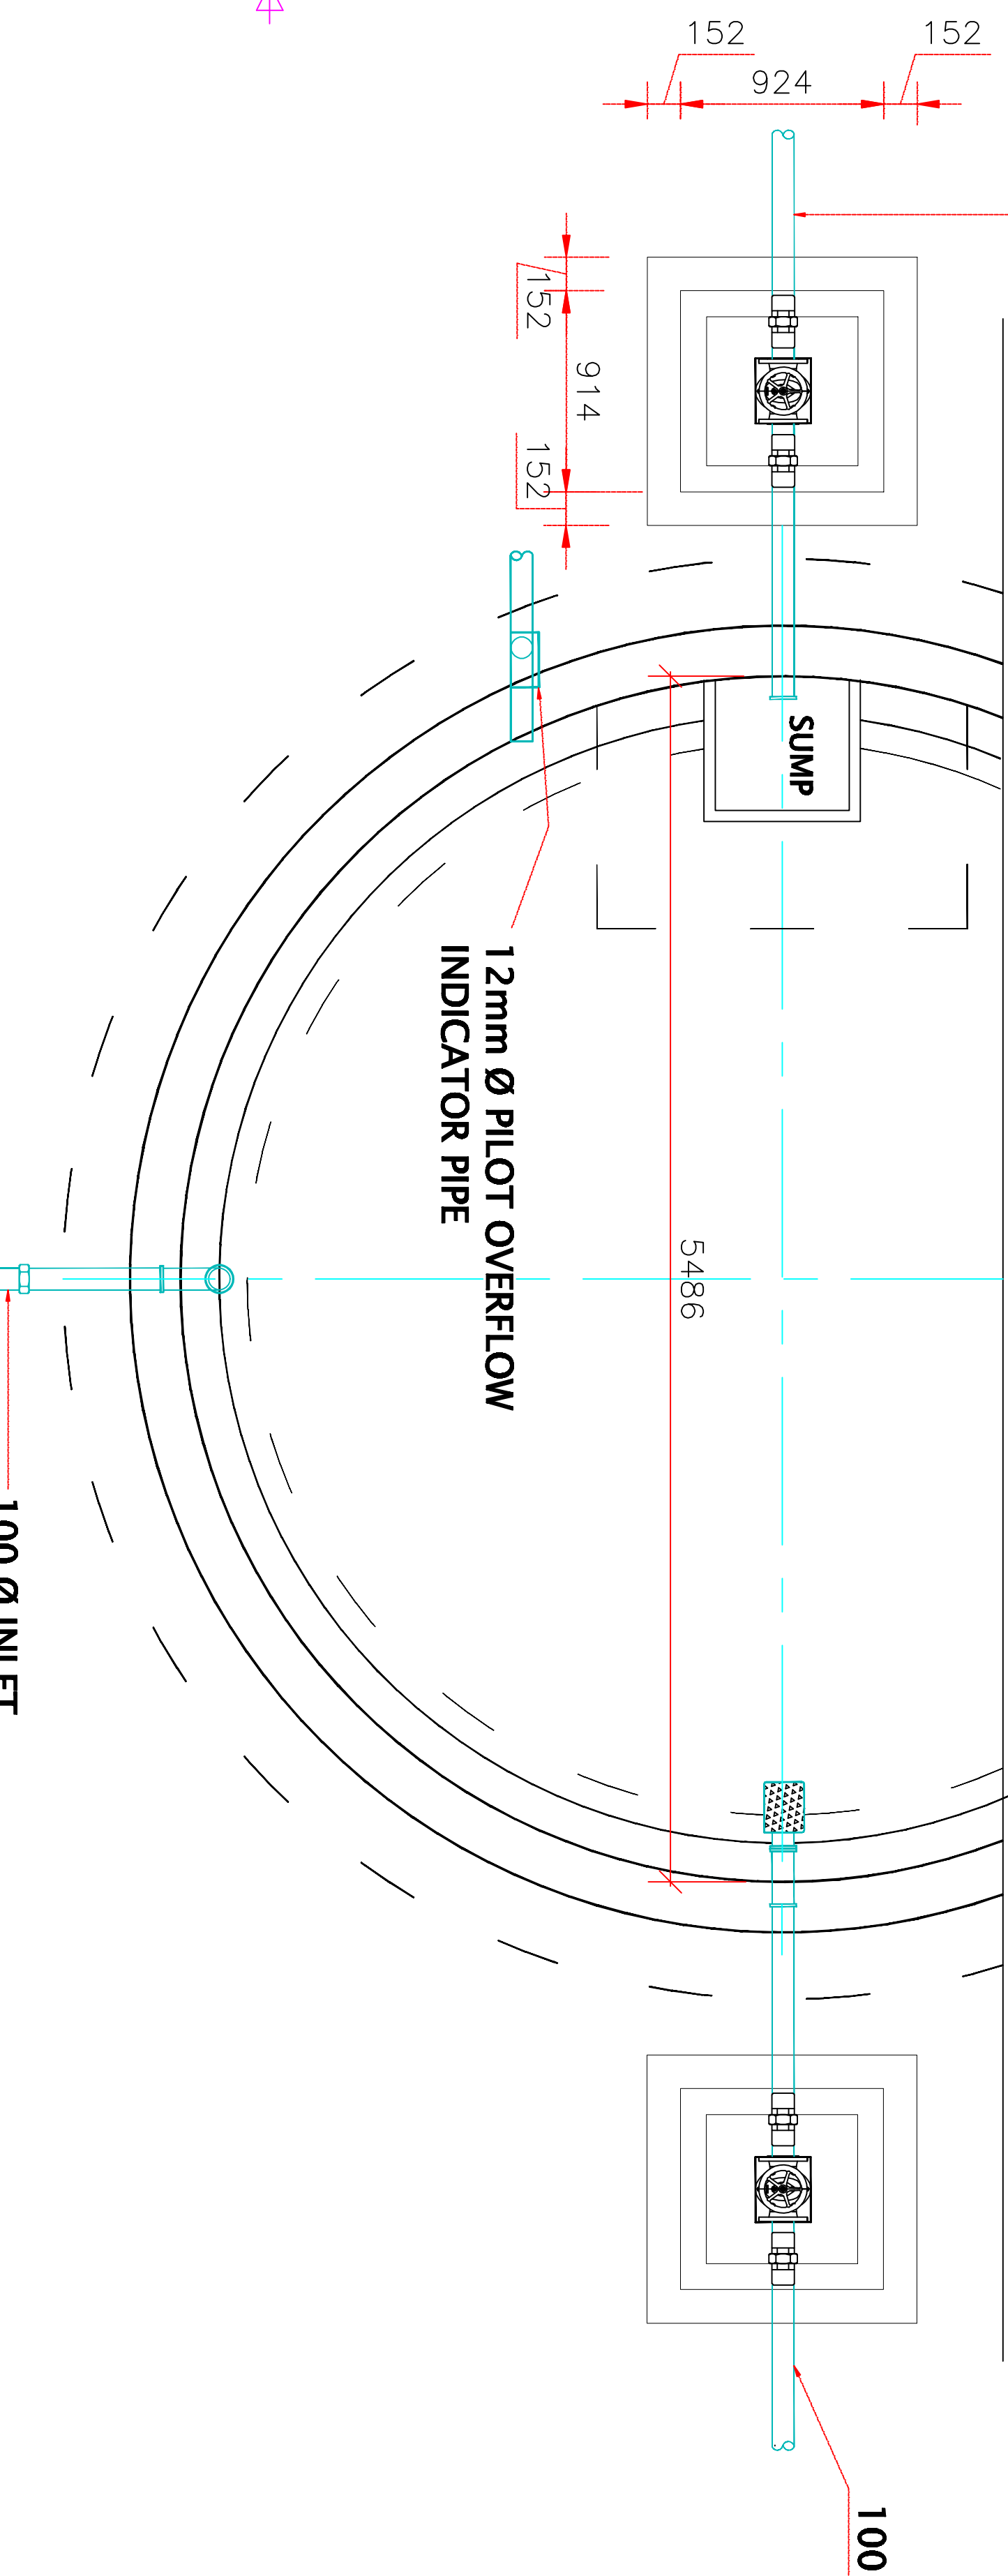


PLAN WITHOUT COVER

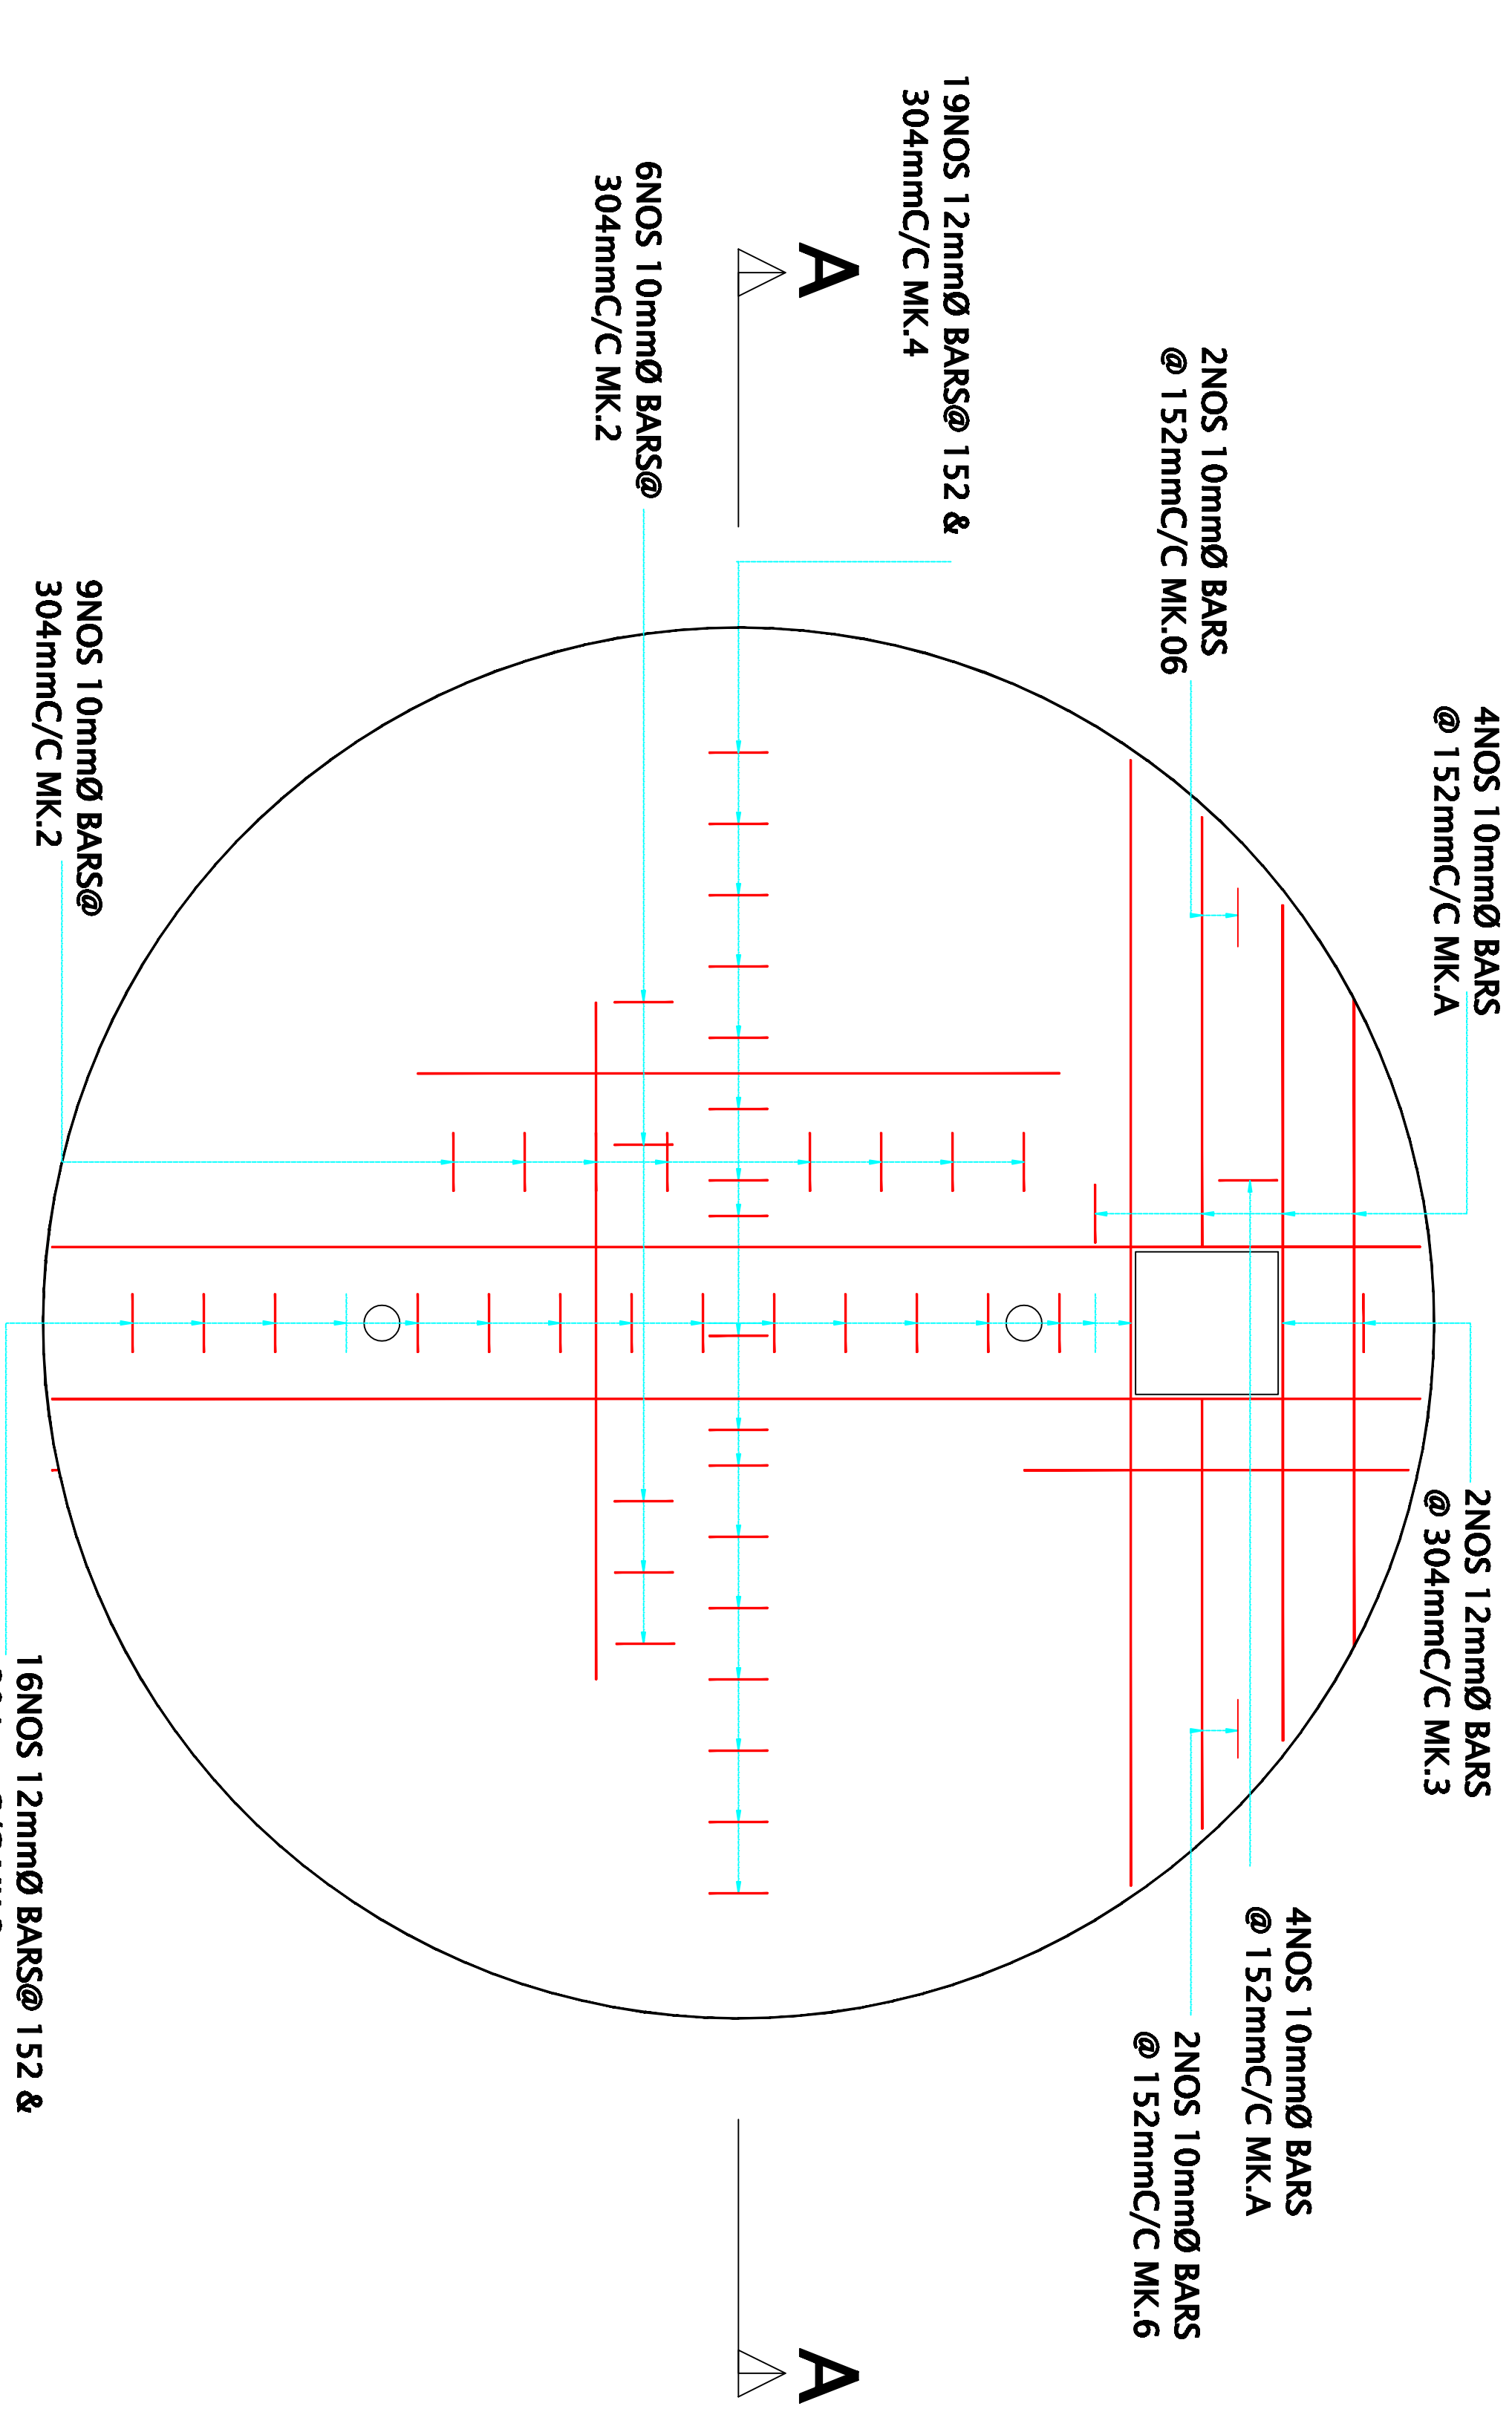


PLAN OF REINFORCED COVER SLAB


SCALE 1:24

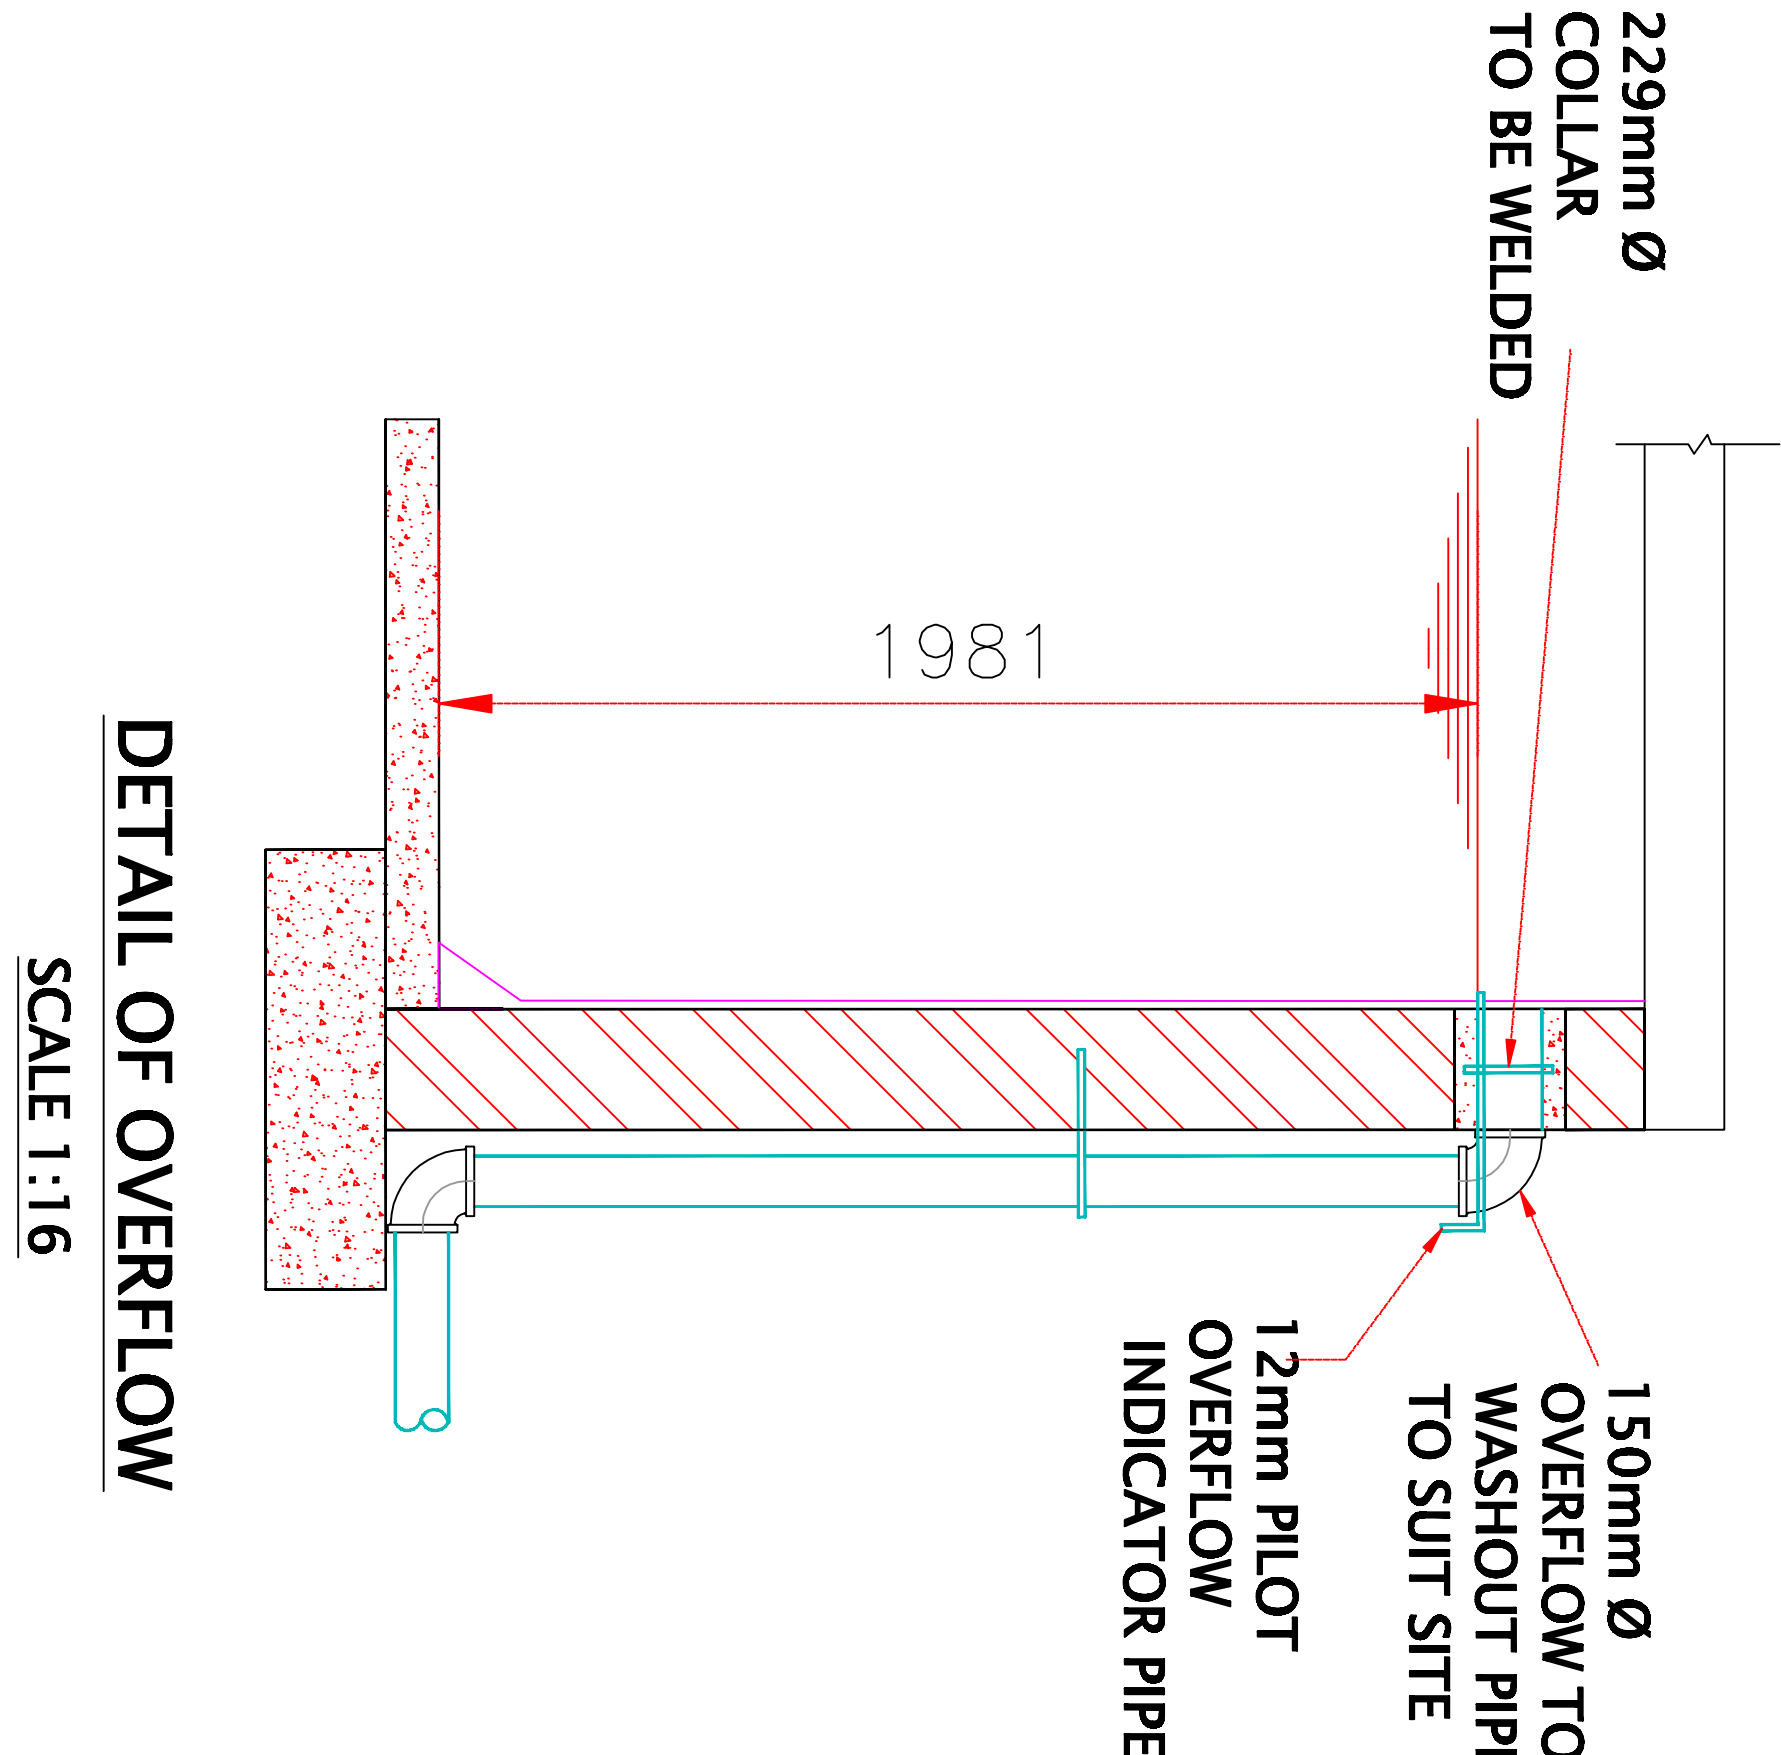

DETAIL OF OVERFLOW
SCALE 1:16

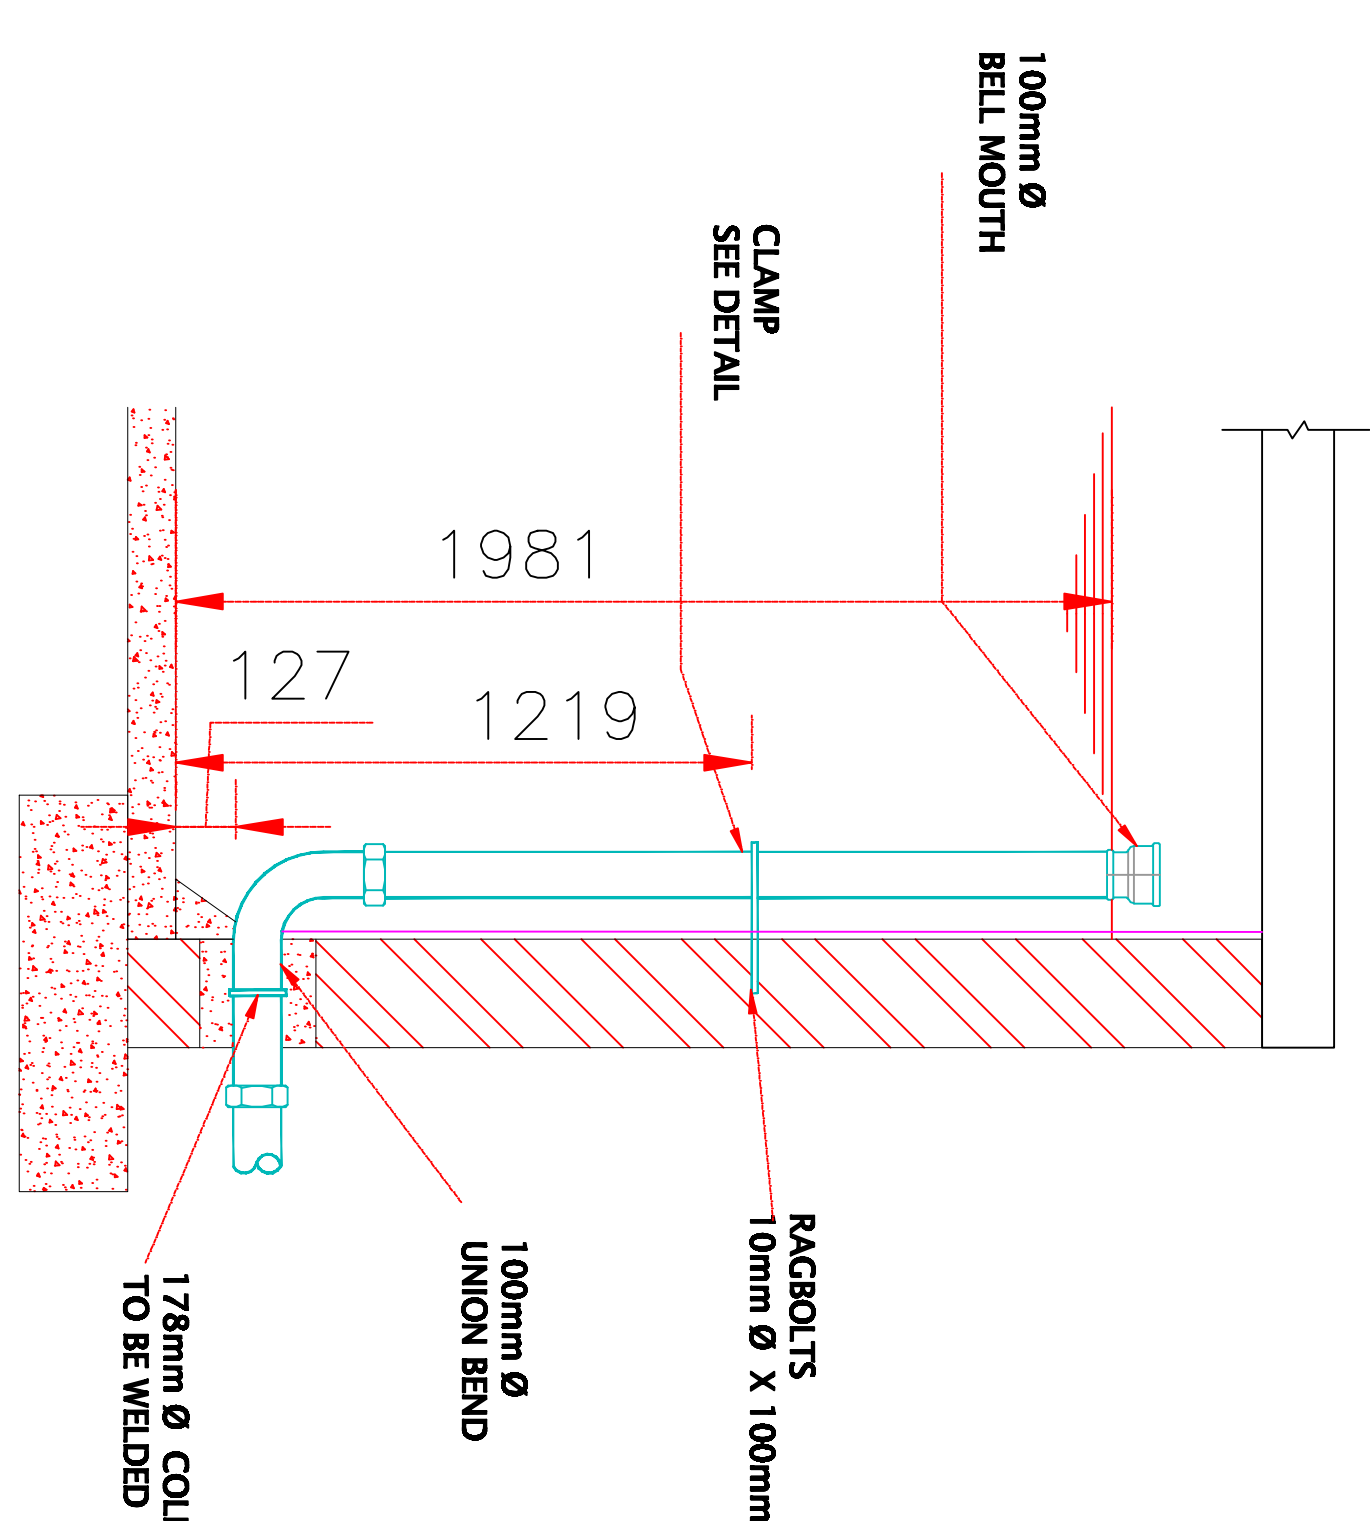

DETAIL OF INLET
SCALE 1:16

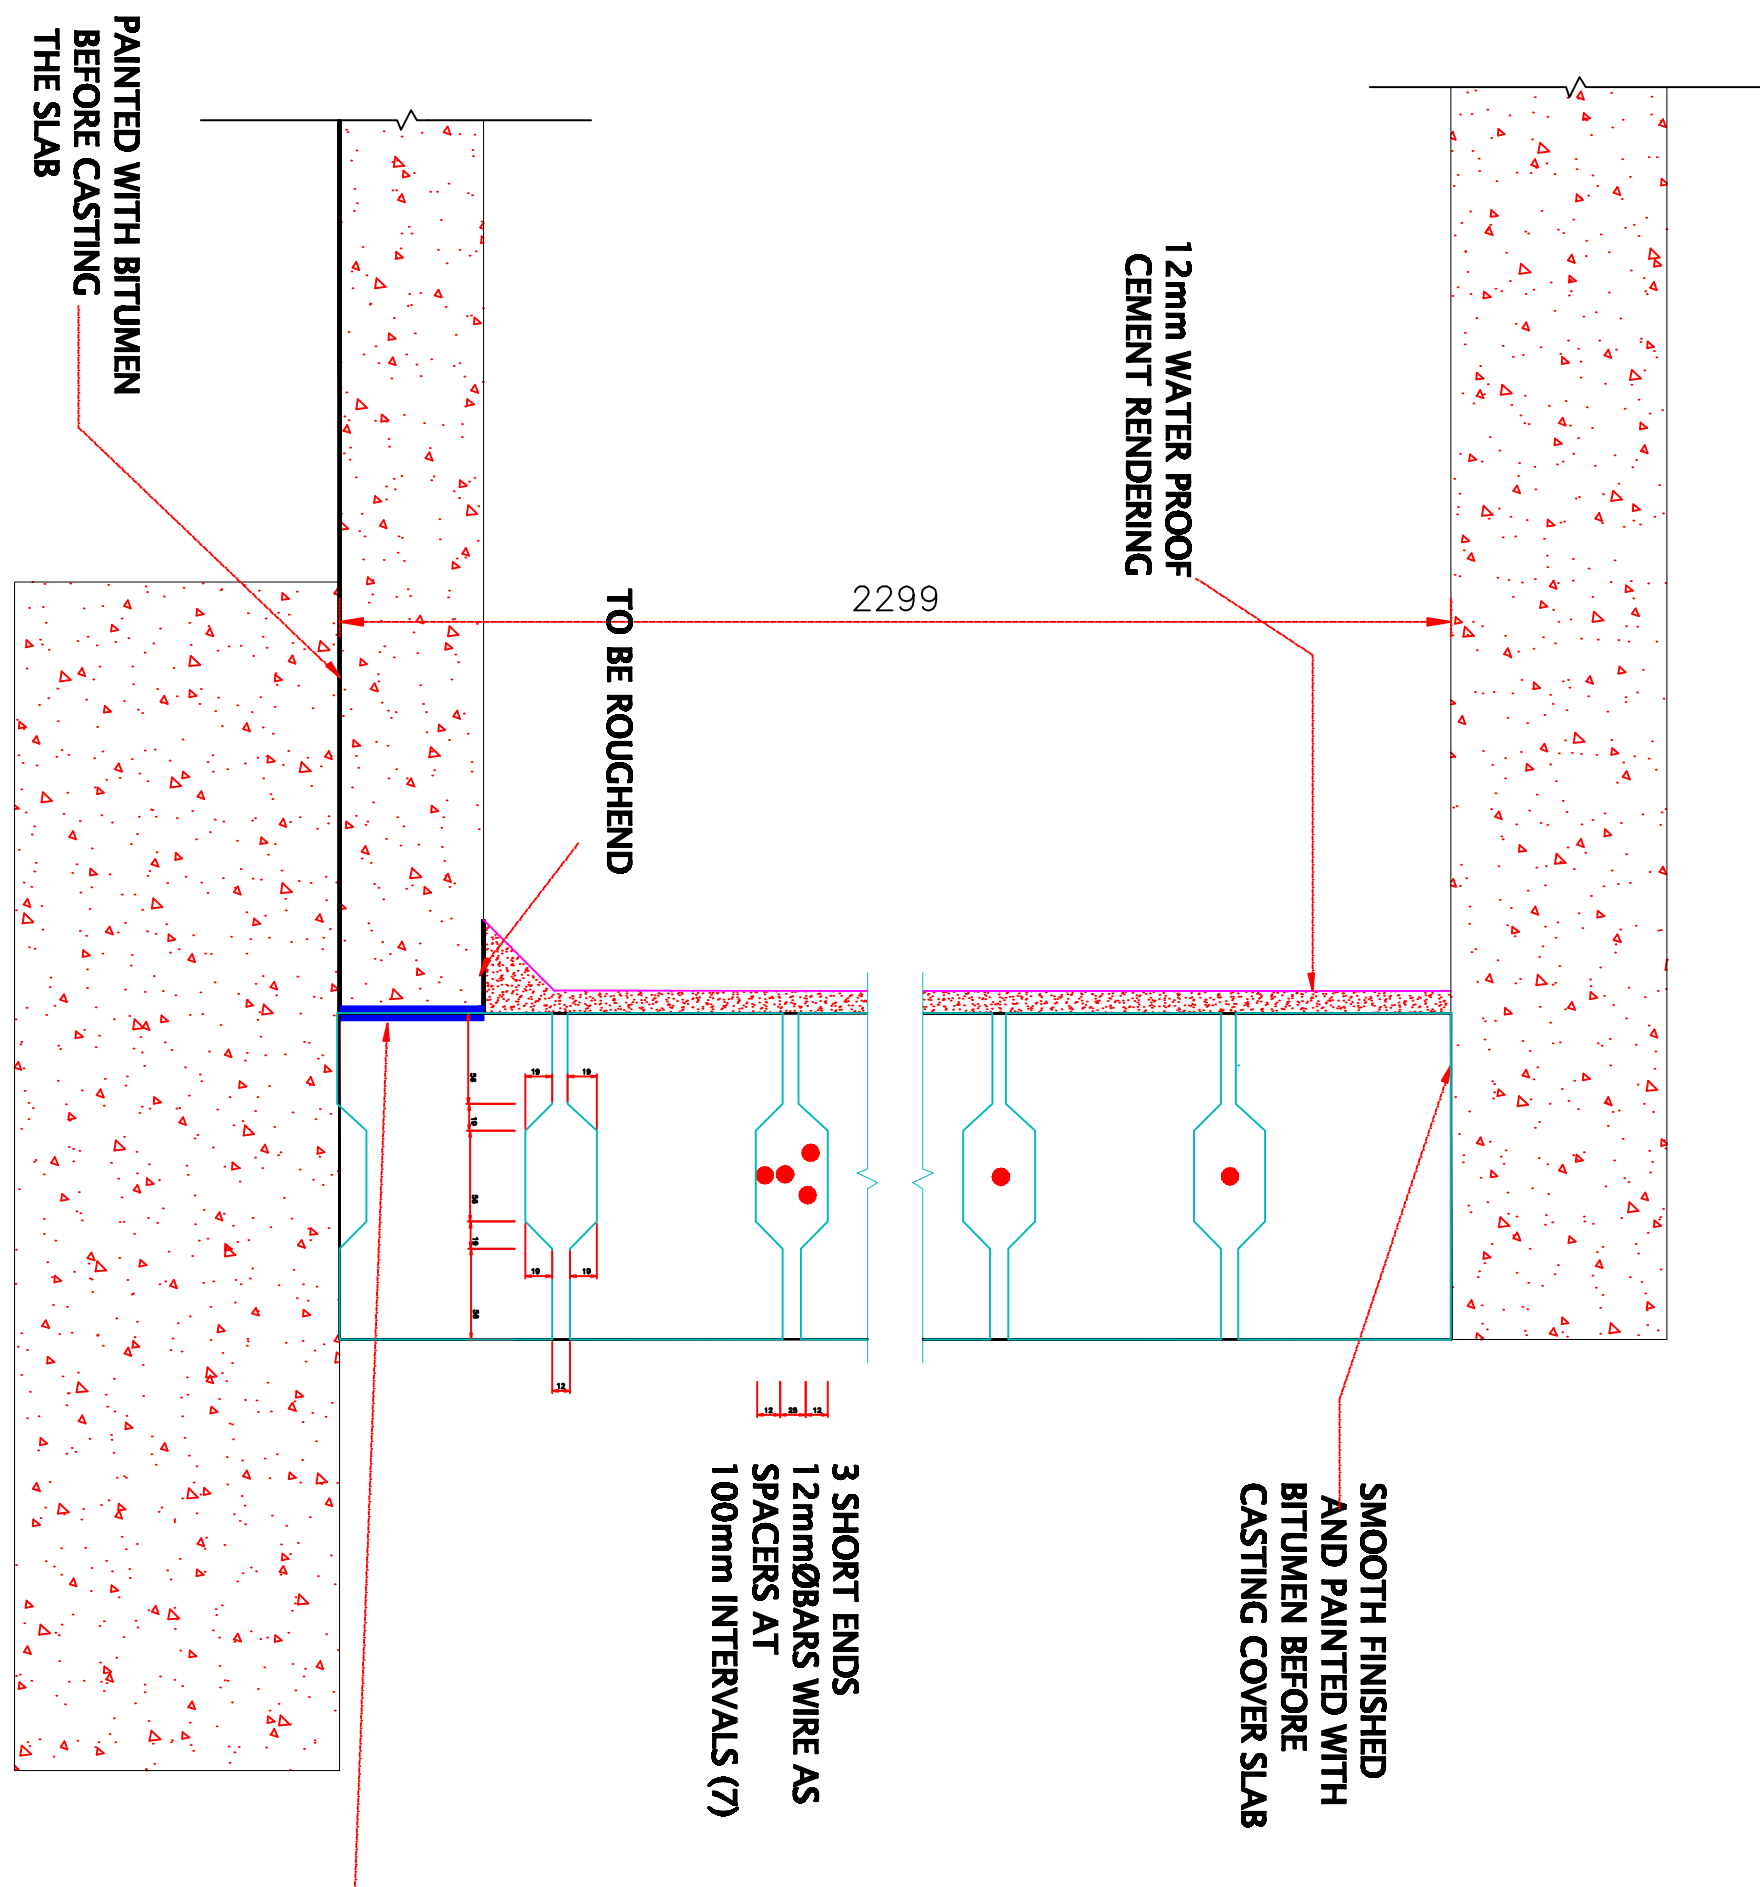

SECTION DETAIL OF THE TANK WALL

SCALE 1:6

BILLS OF QUANTITIES			
NO DESCRIPTION	UNIT	QUANTITY	
1 CONCRETE BLOCKS 150mm x 230mm x 460mm	NO	500	
2 CEMENT	Bags	130	
3 SAND	m3	16	
4 AGGREGATES	m3	31	
5 REINFORCEMENT	kg	0	
16mm	kg	192	
12mm	kg	311	
X.P.M SHEET 120mm x 240mm	PCS	9	
6 BITUMEN	Litres	19	

BAR BENDING SCHEDULE			
MK. NO. IN TOTAL	DESCRIPTION	DIA (mm)	LENGTH (mm)
2	ROOF STEEL STRAIGHT	12	3124
4	"	12	3810
4	"	12	7620
4	"	12	8839
4	"	12	4420
4	"	12	4877
4	"	12	9754
4	"	12	5258
4	"	12	10516
4	"	12	10973
4	"	12	11278
4	"	12	5639
4	"	12	11430
4	"	12	5740
4	"	12	4572
4	"	12	4572
2	ROOF STEEL STRAIGHT	10	3048
2	"	10	2464
6	"	10	2235
2	"	10	4470

TOTAL LENGTH OF 12mm BARS 193 m			
TOTAL WEIGHT 192KG			
TOTAL LENGTH OF 10mm BARS 557m			
TOTAL WEIGHT 311 KG			