




LAYOUT PLAN
SCALE: 1:100 TO 200M

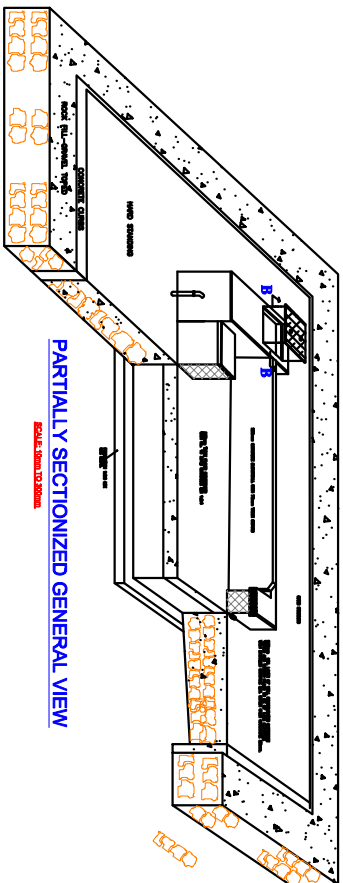


PARTIALLY SECTIONIZED GENERAL VIEW

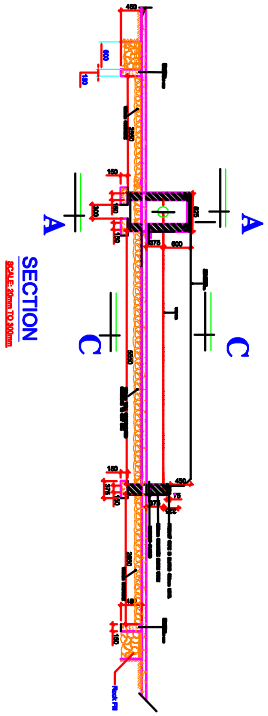


SECTION

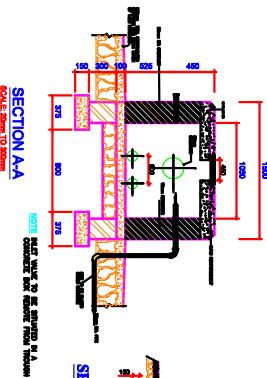

SECTION AA

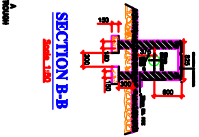

SECTION B-B

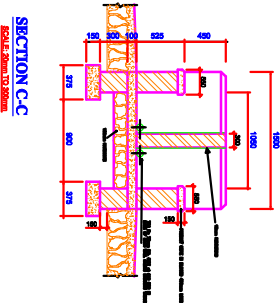

SECTION C-C




REVISIONS

NOTE:
1. The design of this drawing is copy right and remain the property of MINISTRY OF WATER TANZANIA. It to be carried out in strict accordance with the Design Construction Supervision Operation and Maintenance manual of ability of water and other guidelines as provided by the client. All relevant details, levels, dimensions must be checked on site before commencement of work. Any deviation from the design must be reported to the Engineer's office immediately.

UNITED REPUBLIC OF TANZANIA
MINISTRY OF WATER



P.O.Box 456, DODOMA
Email: pa@mef.go.tz

DRAWING DESCRIPTION:
DRAWING NAME:
SHORT CATTLE TROUGH

SCALE	DATE	REVISION/STAGE
1:100 TO 200M	14/03/2020	1. S. MALINDA
TY/TA/5		00