
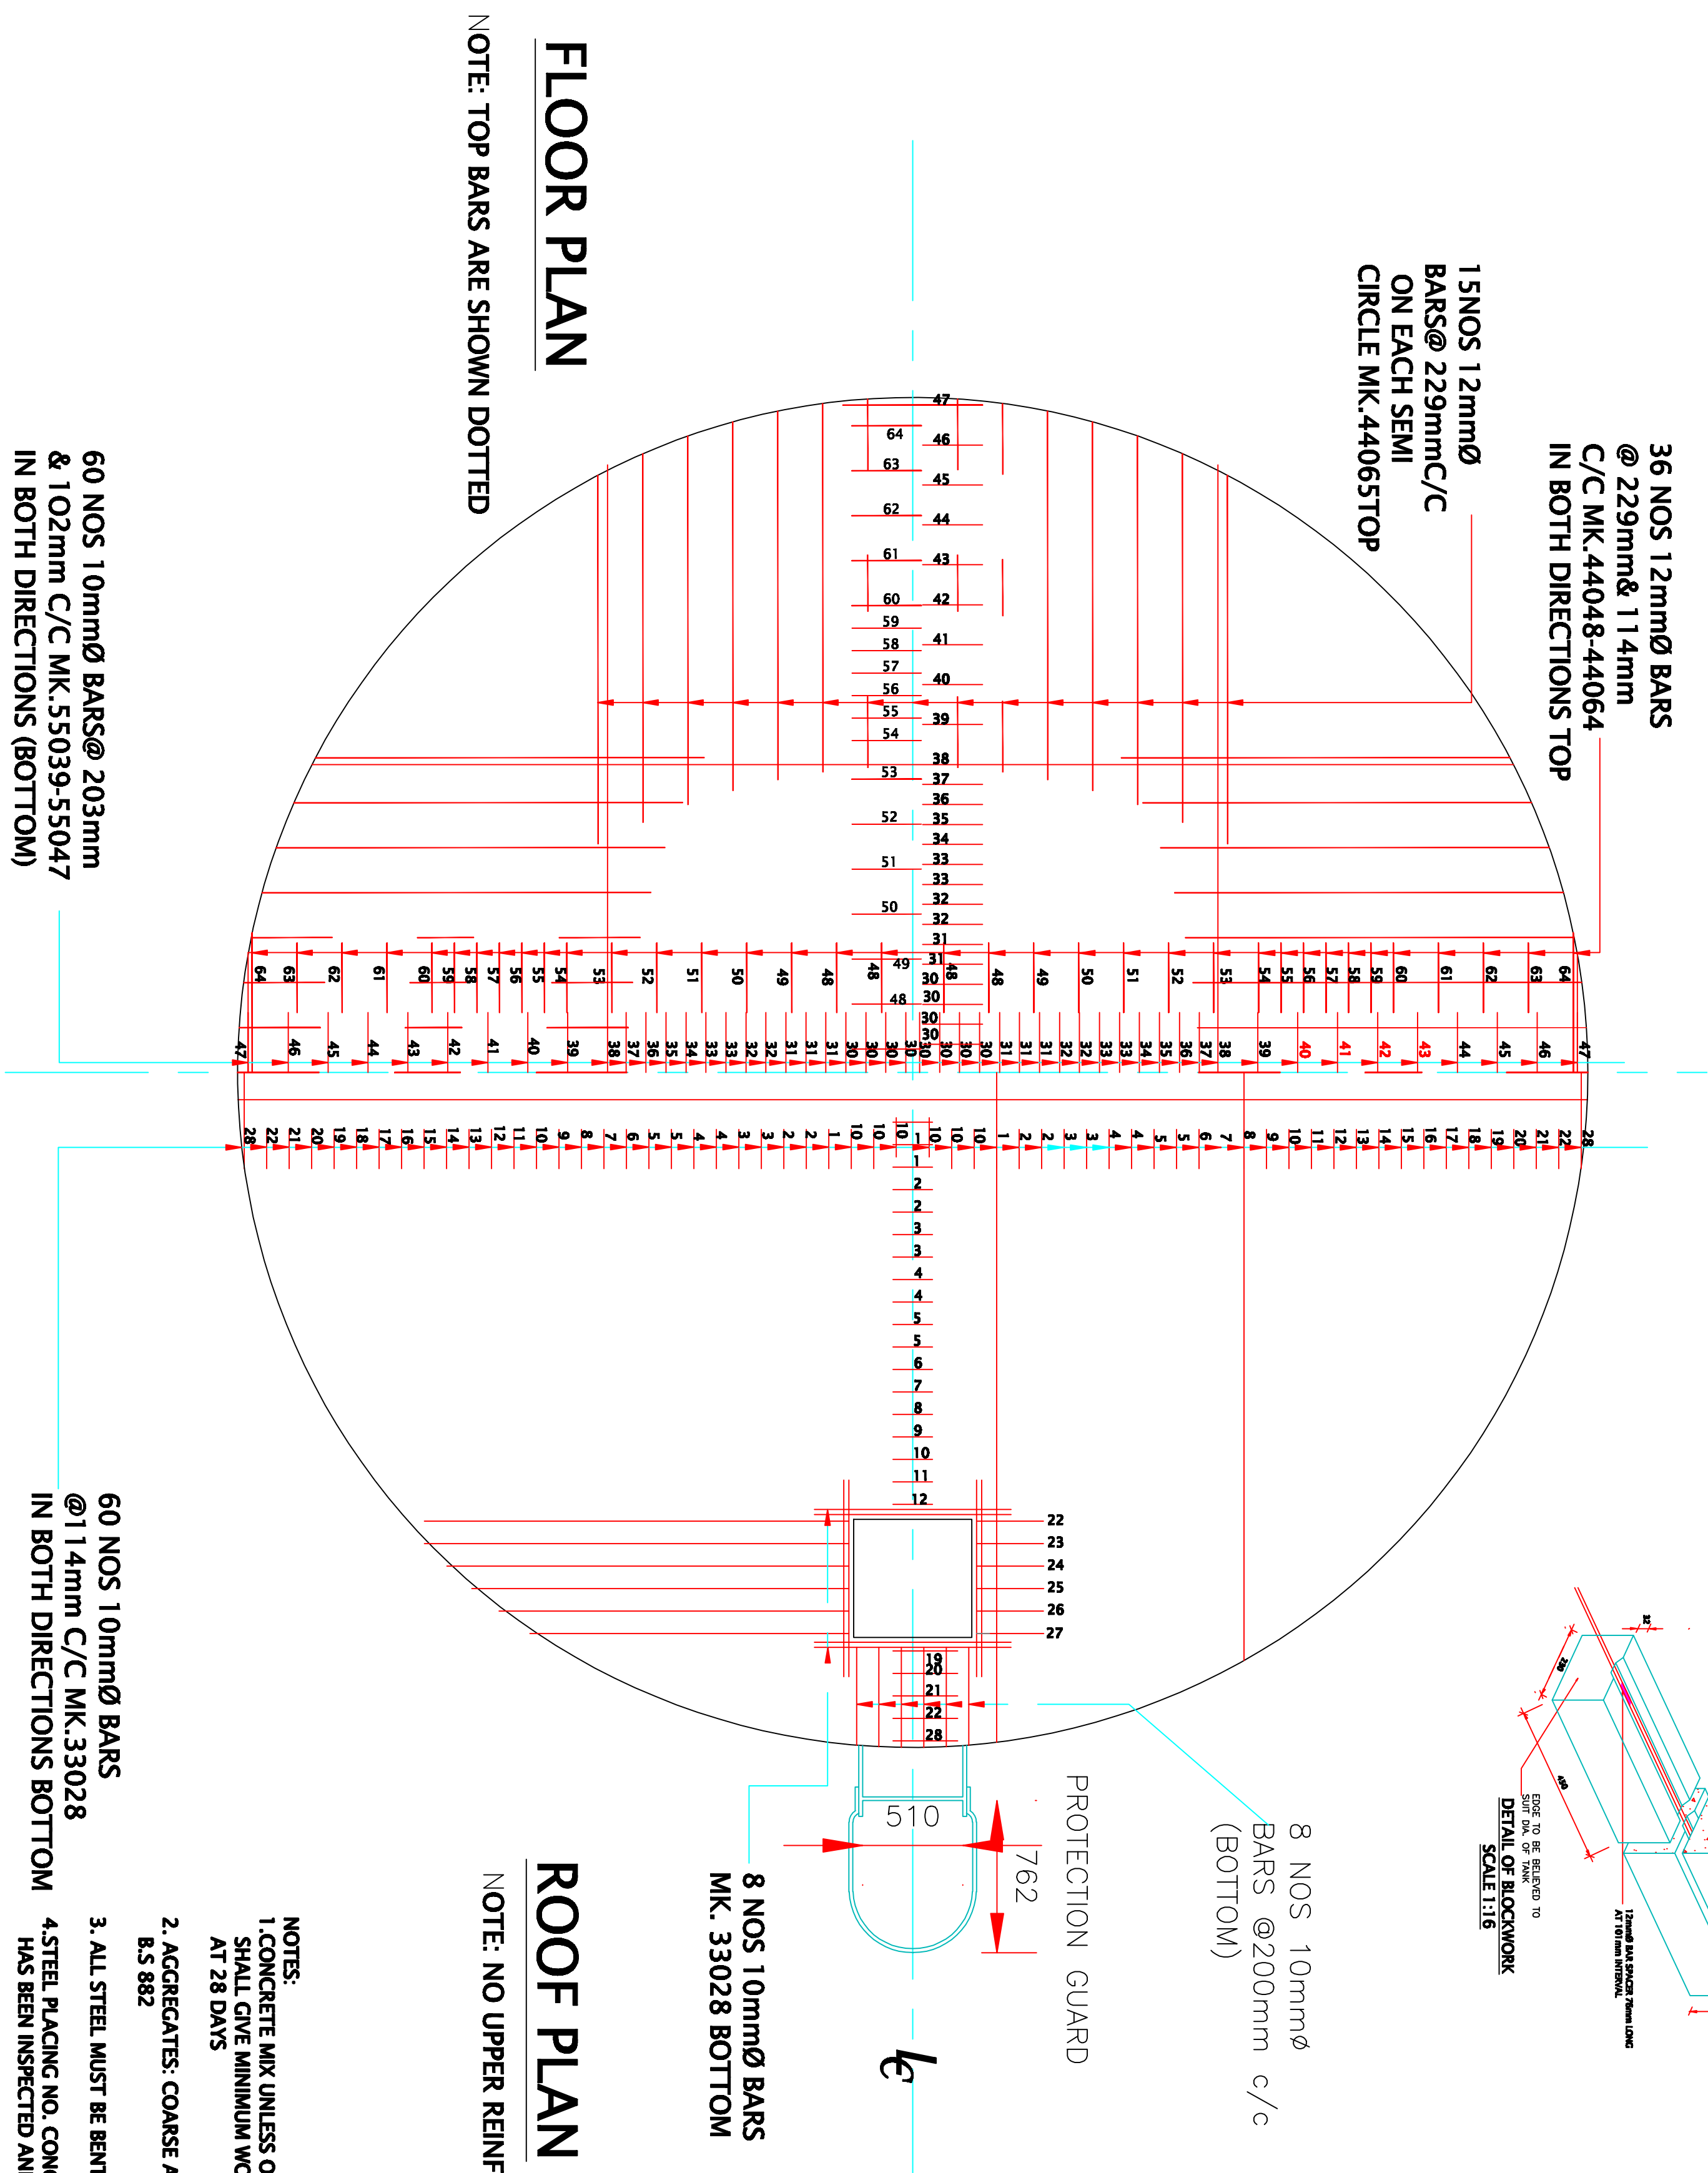
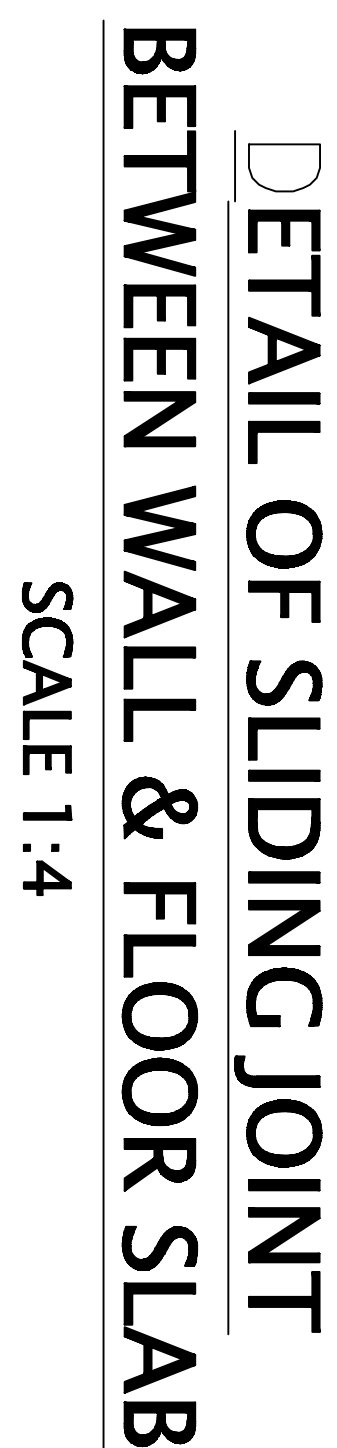
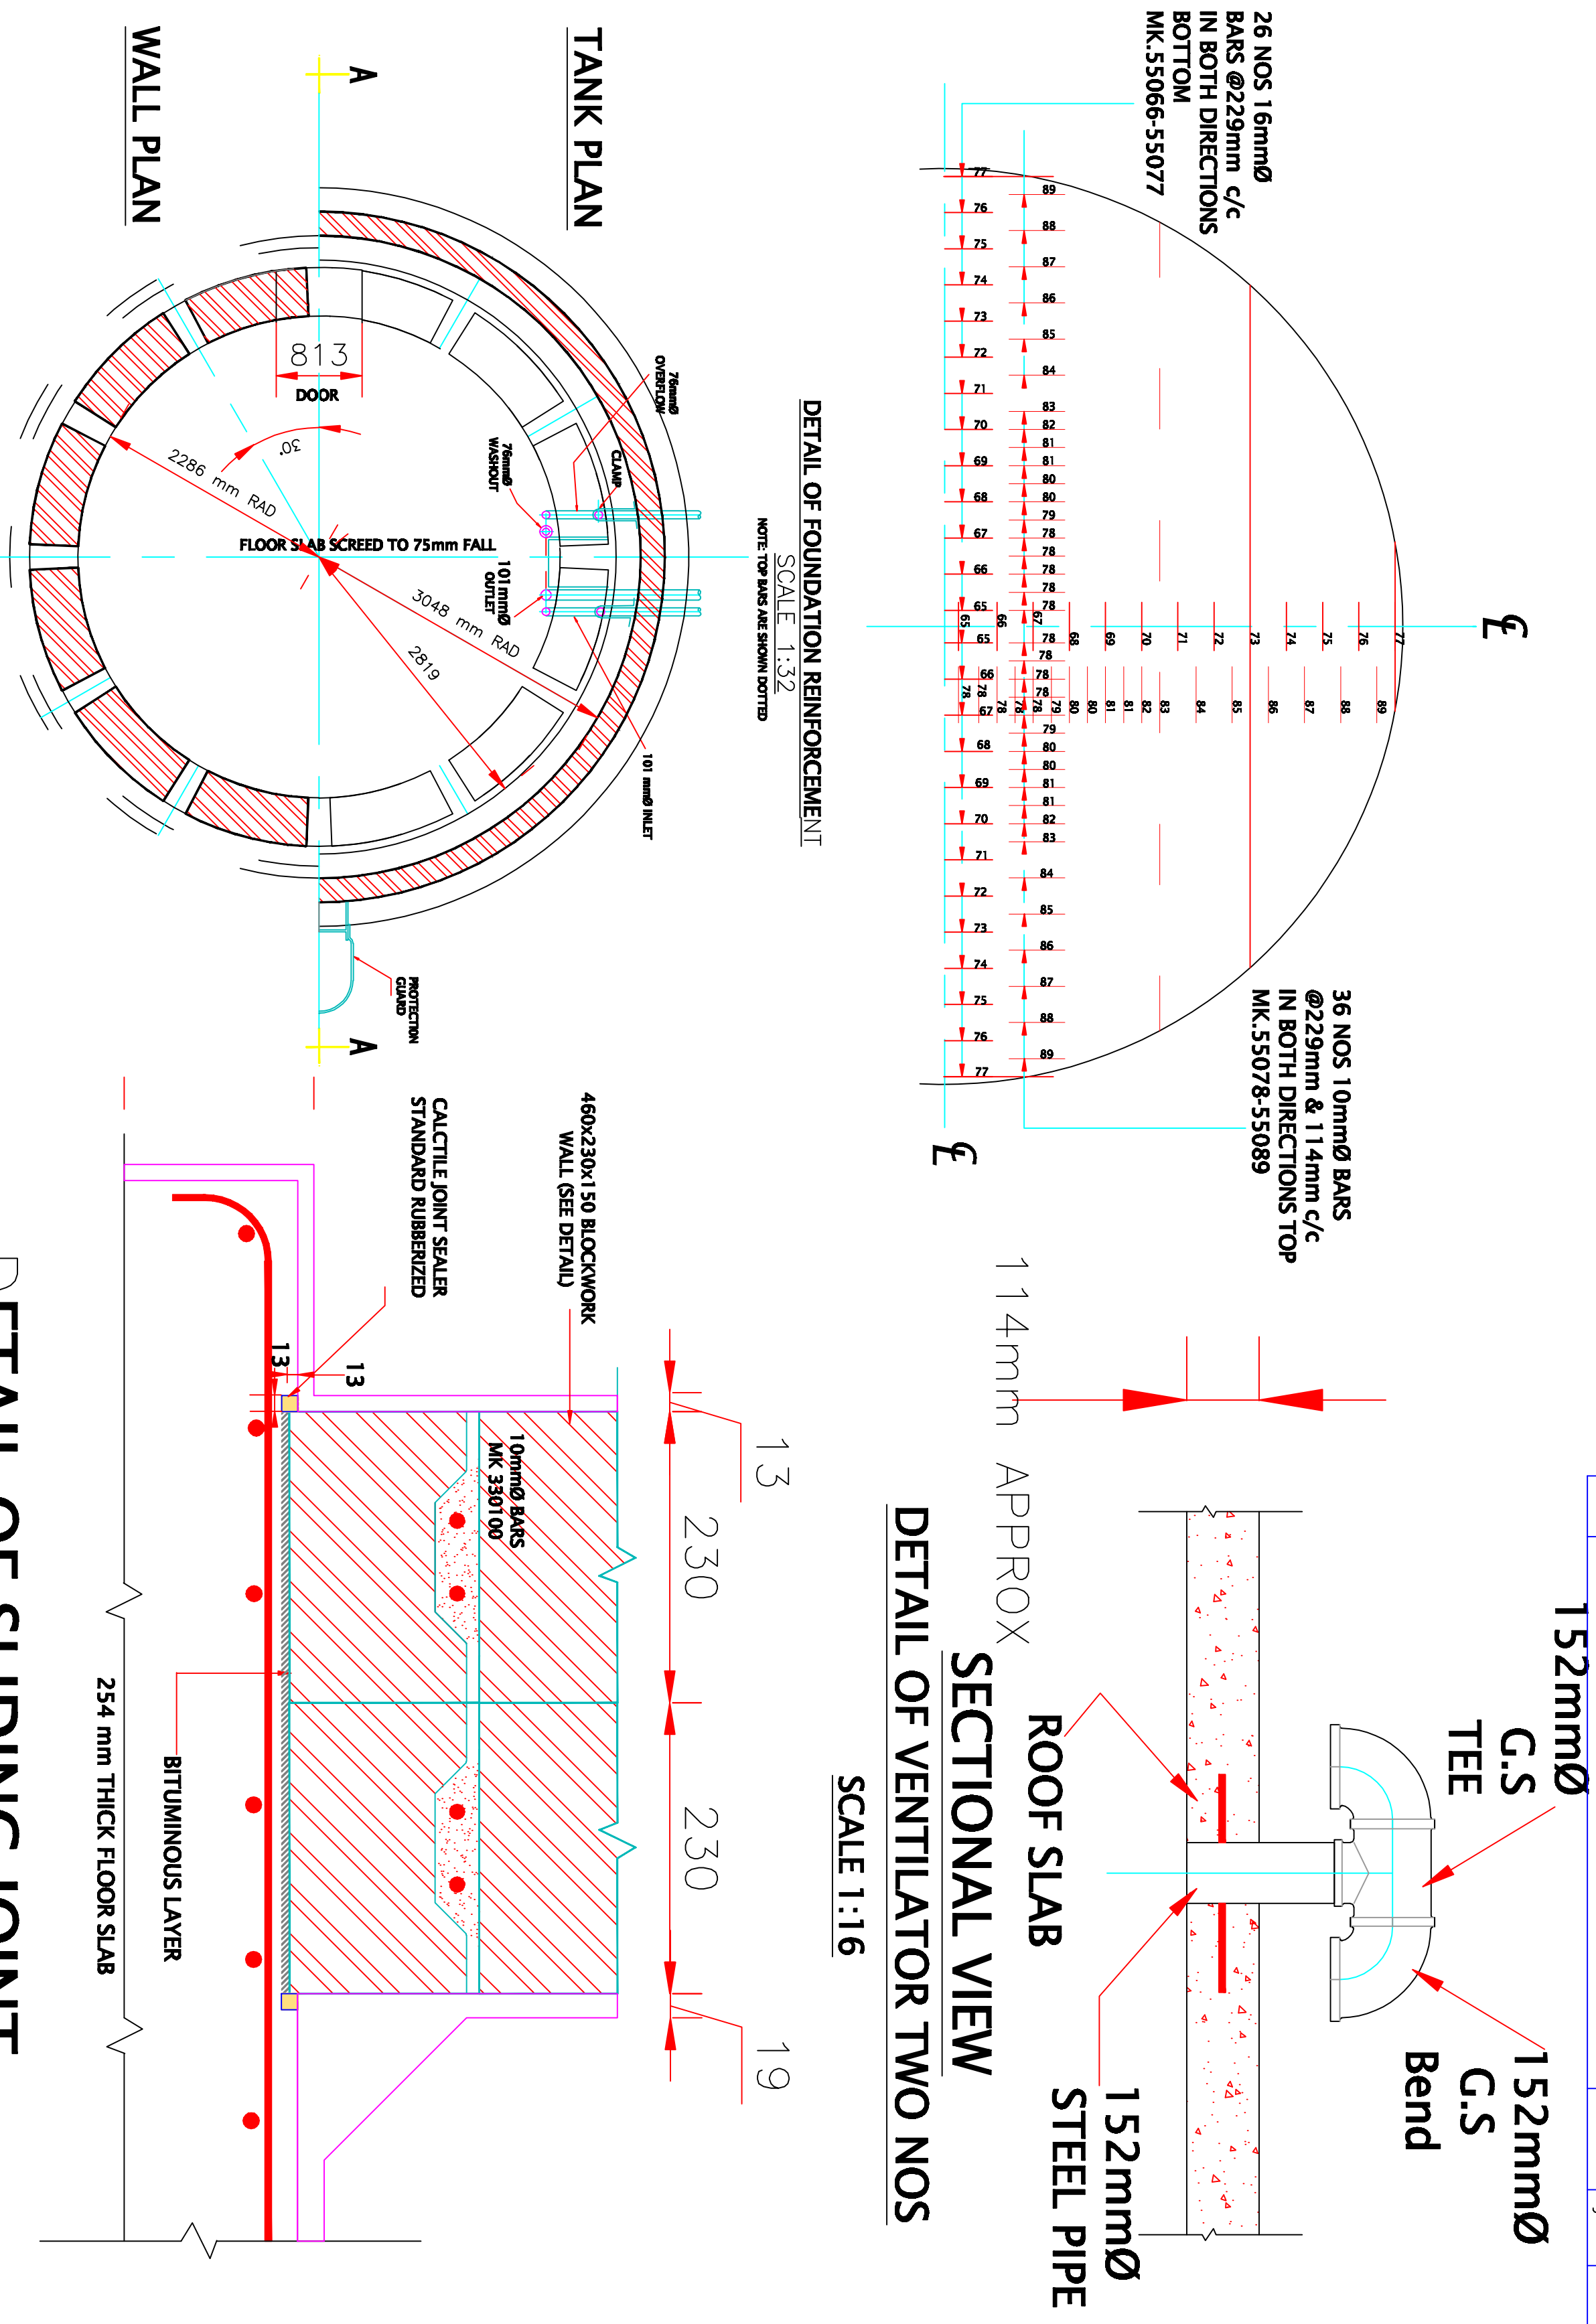
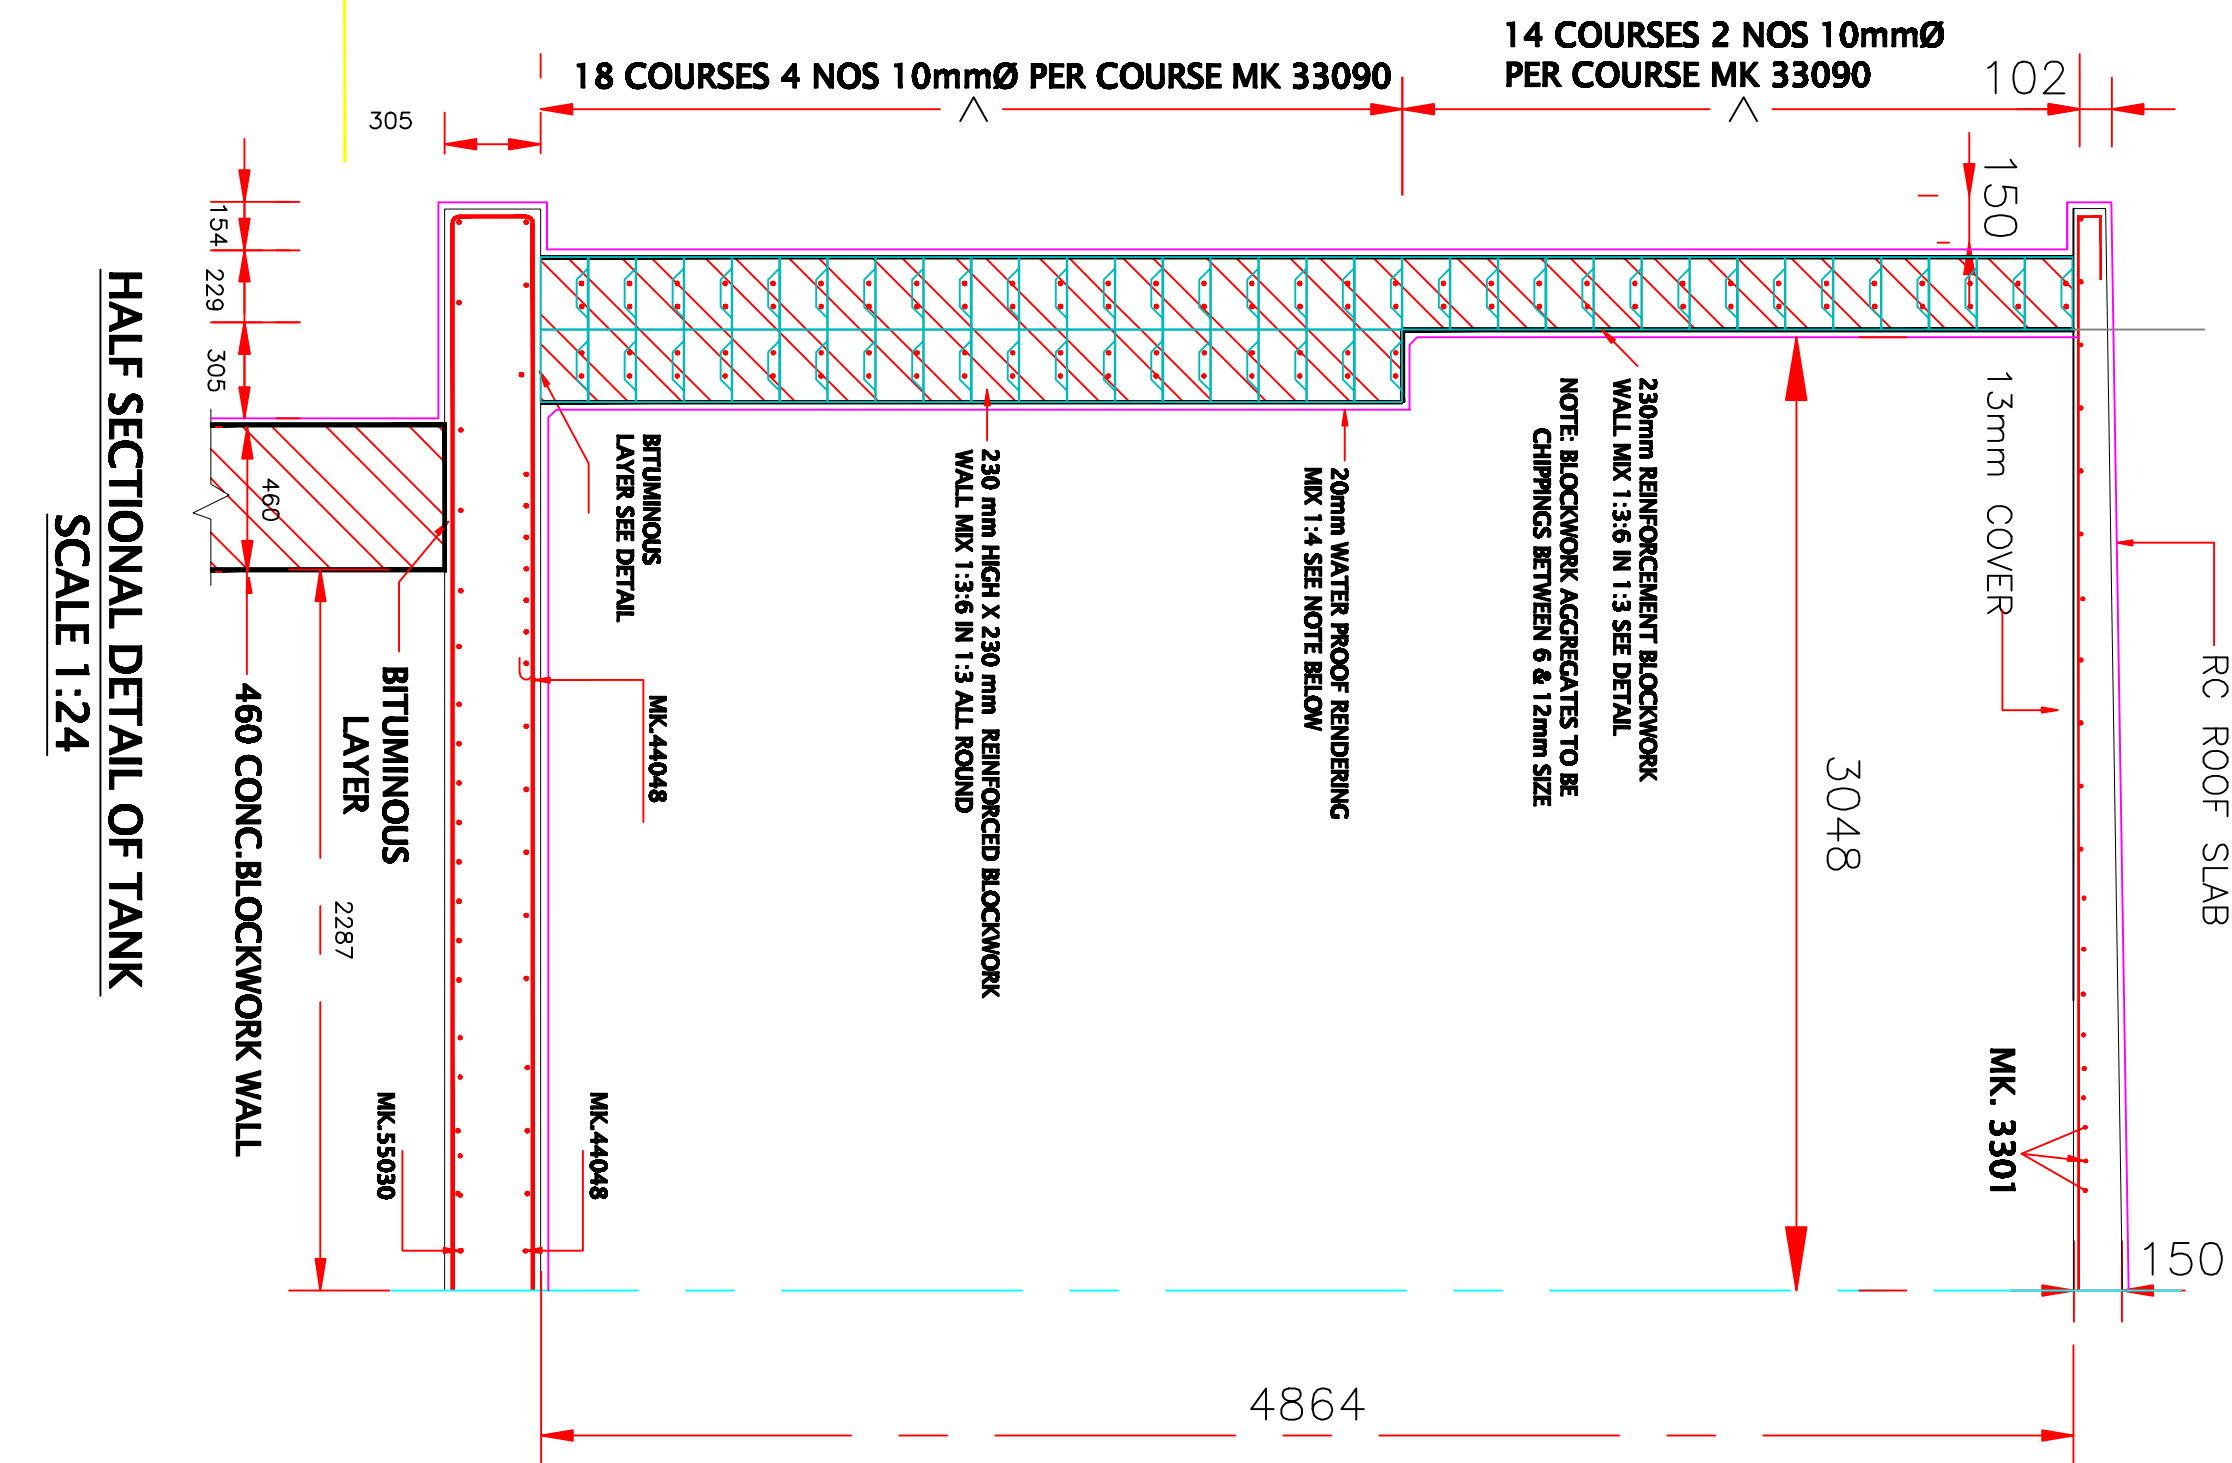


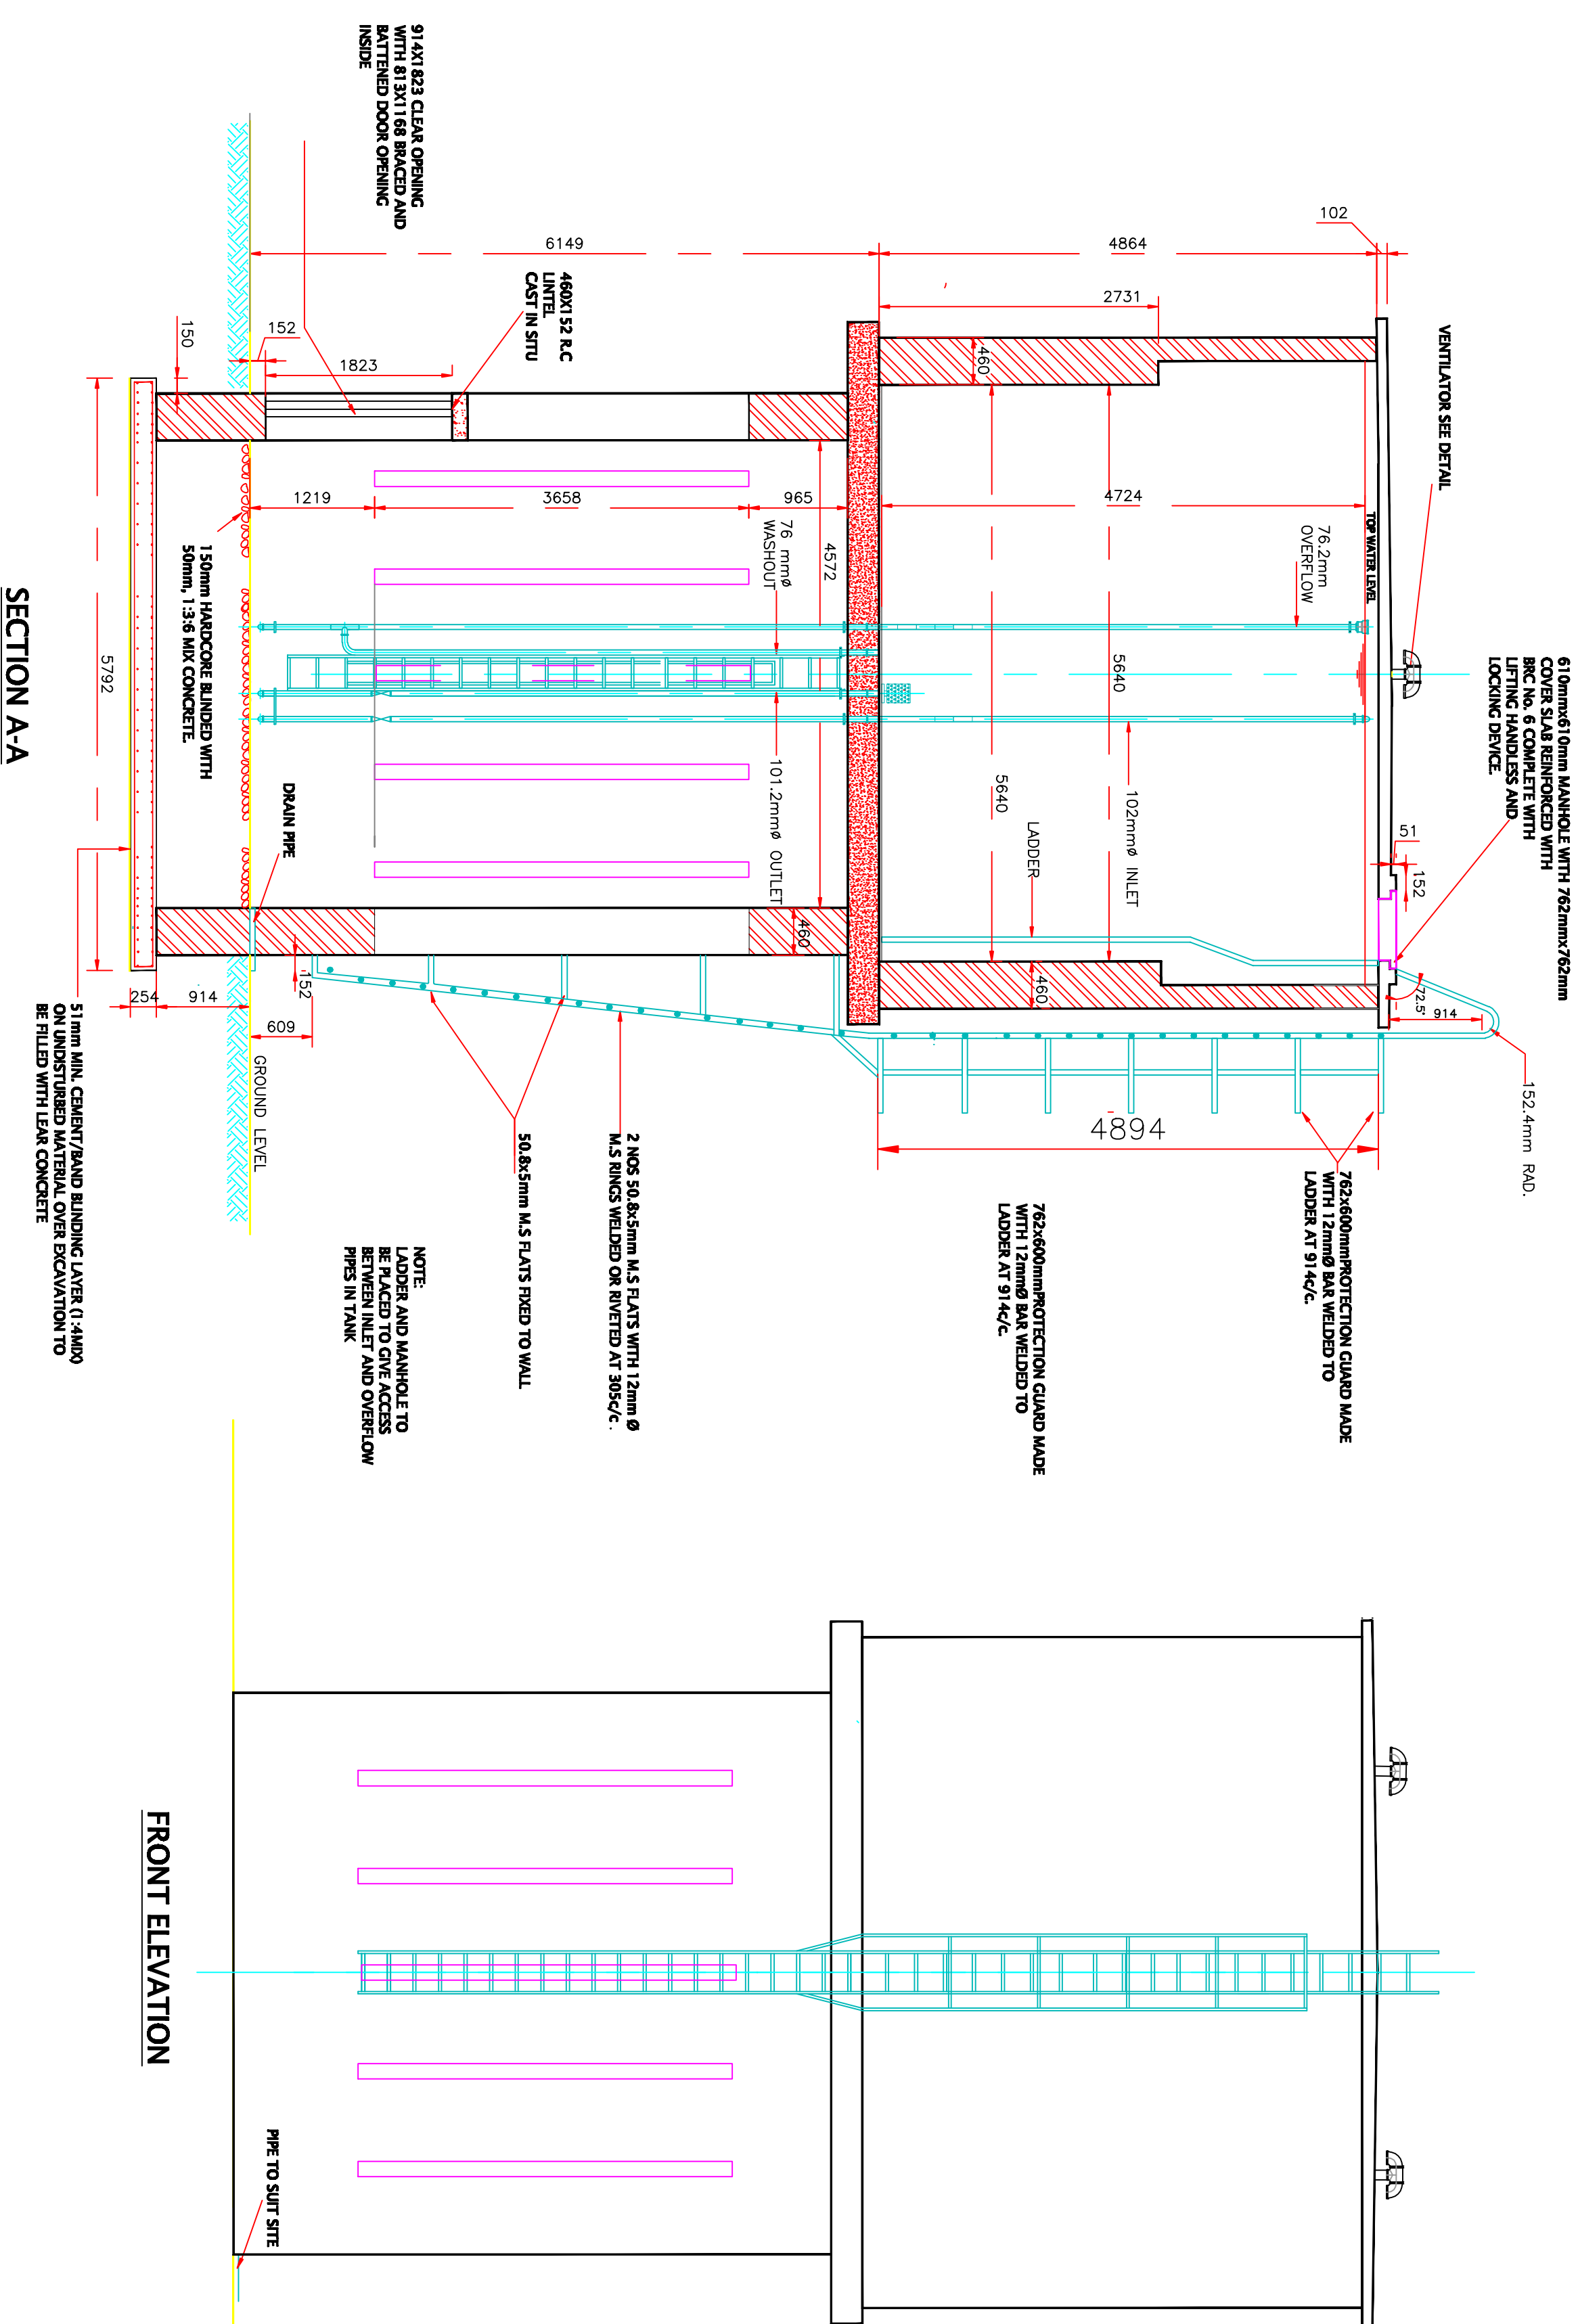

BAR BENDING SCHEDULE																		
BAR NO	LOCATION	CONFIGURATION	Adjmt	Spmm	DLA (mm)	REQ NO	TOTAL LENGTH	WEIGHT (Kg/m)	WEIGHT (Kg)	LOCATION	CONFIGURATION	Adjmt	Spmm	DLA (mm)	REQ NO	TOTAL LENGTH	WEIGHT (Kg/m)	WEIGHT (Kg)
3301	Inroof (Bottom)																	
3302	-	SAIIE AS MK-2301	6782	610	10	8128	10	81320	0.6	50.4	55932							
3303	-		6785	-	10	8062	8	64414	0.6	33.9	55933							
3304	-		6629	-	10	7978	8	63805	0.6	38.6	55934							
3305	-		6477	-	10	7823	8	62586	0.6	38.8	55935							
3306	-		6625	-	10	7871	8	61396	0.6	38.0	55936							
3307	-		6672	-	10	7716	4	30074	0.6	16.6	55937							
3308	-		6078	-	10	7442	4	28789	0.6	16.5	55938							
3309	-		5944	-	10	7290	4	28139	0.6	16.1	55939							
3310	-		5791	-	10	7137	4	27419	0.6	15.1	55940							
3311	-		5585	-	10	7117	0.6	27350	0.6	44.3	55941							
3312	-		5406	-	10	6823	4	27350	0.6	16.9	55942							
3313	-		5309	-	10	6655	4	26819	0.6	16.5	55943							
3314	-		5165	-	10	6462	3	18835	0.6	12.0	55944							
3315	-		4877	-	10	6223	3	18889	0.6	11.6	55945							
3316	-		4446	-	10	5944	3	17393	0.6	11.1	55946							
3317	-		4249	-	10	5788	3	17287	0.6	10.7	55947							
3318	-		4115	-	10	5461	3	16383	0.6	10.2	44048							
3319	-		3810	-	10	5136	3	15490	0.6	9.6	44049							
3320	-		3395	-	10	4651	4	15496	0.6	12.9	44050							
3321	-		3046	-	10	4364	4	17197	0.6	10.9	44051							
3322	-		2781	-	10	3912	4	15846	0.6	8.7	44052							
3323	-		2219	-	10	3607	6	21641	0.6	13.4	44053							
3324	-		2134	-	10	3480	2	6980	0.6	4.3	44054							
3325	-		2057	-	10	3404	2	6887	0.6	4.2	44055							
3326	-		1965	-	10	3251	2	6892	0.6	4.0	44056							
3327	-		1735	-	10	3099	2	6198	0.6	3.6	44057							
3328	-		1689	-	10	2986	2	5791	0.6	3.6	44058							

Item#	Quantity	Title/Name, description, material, dimension etc	Article No./Reference
Designed by	Checked by	Approved by - date	Date
		Filename	14.03.2020
			Scale
MINISTRY OF WATER		135m3 R.C CIRCULAR TANK	
TY/T.A/L1/A		Edition	
		Sheet 1/7	